


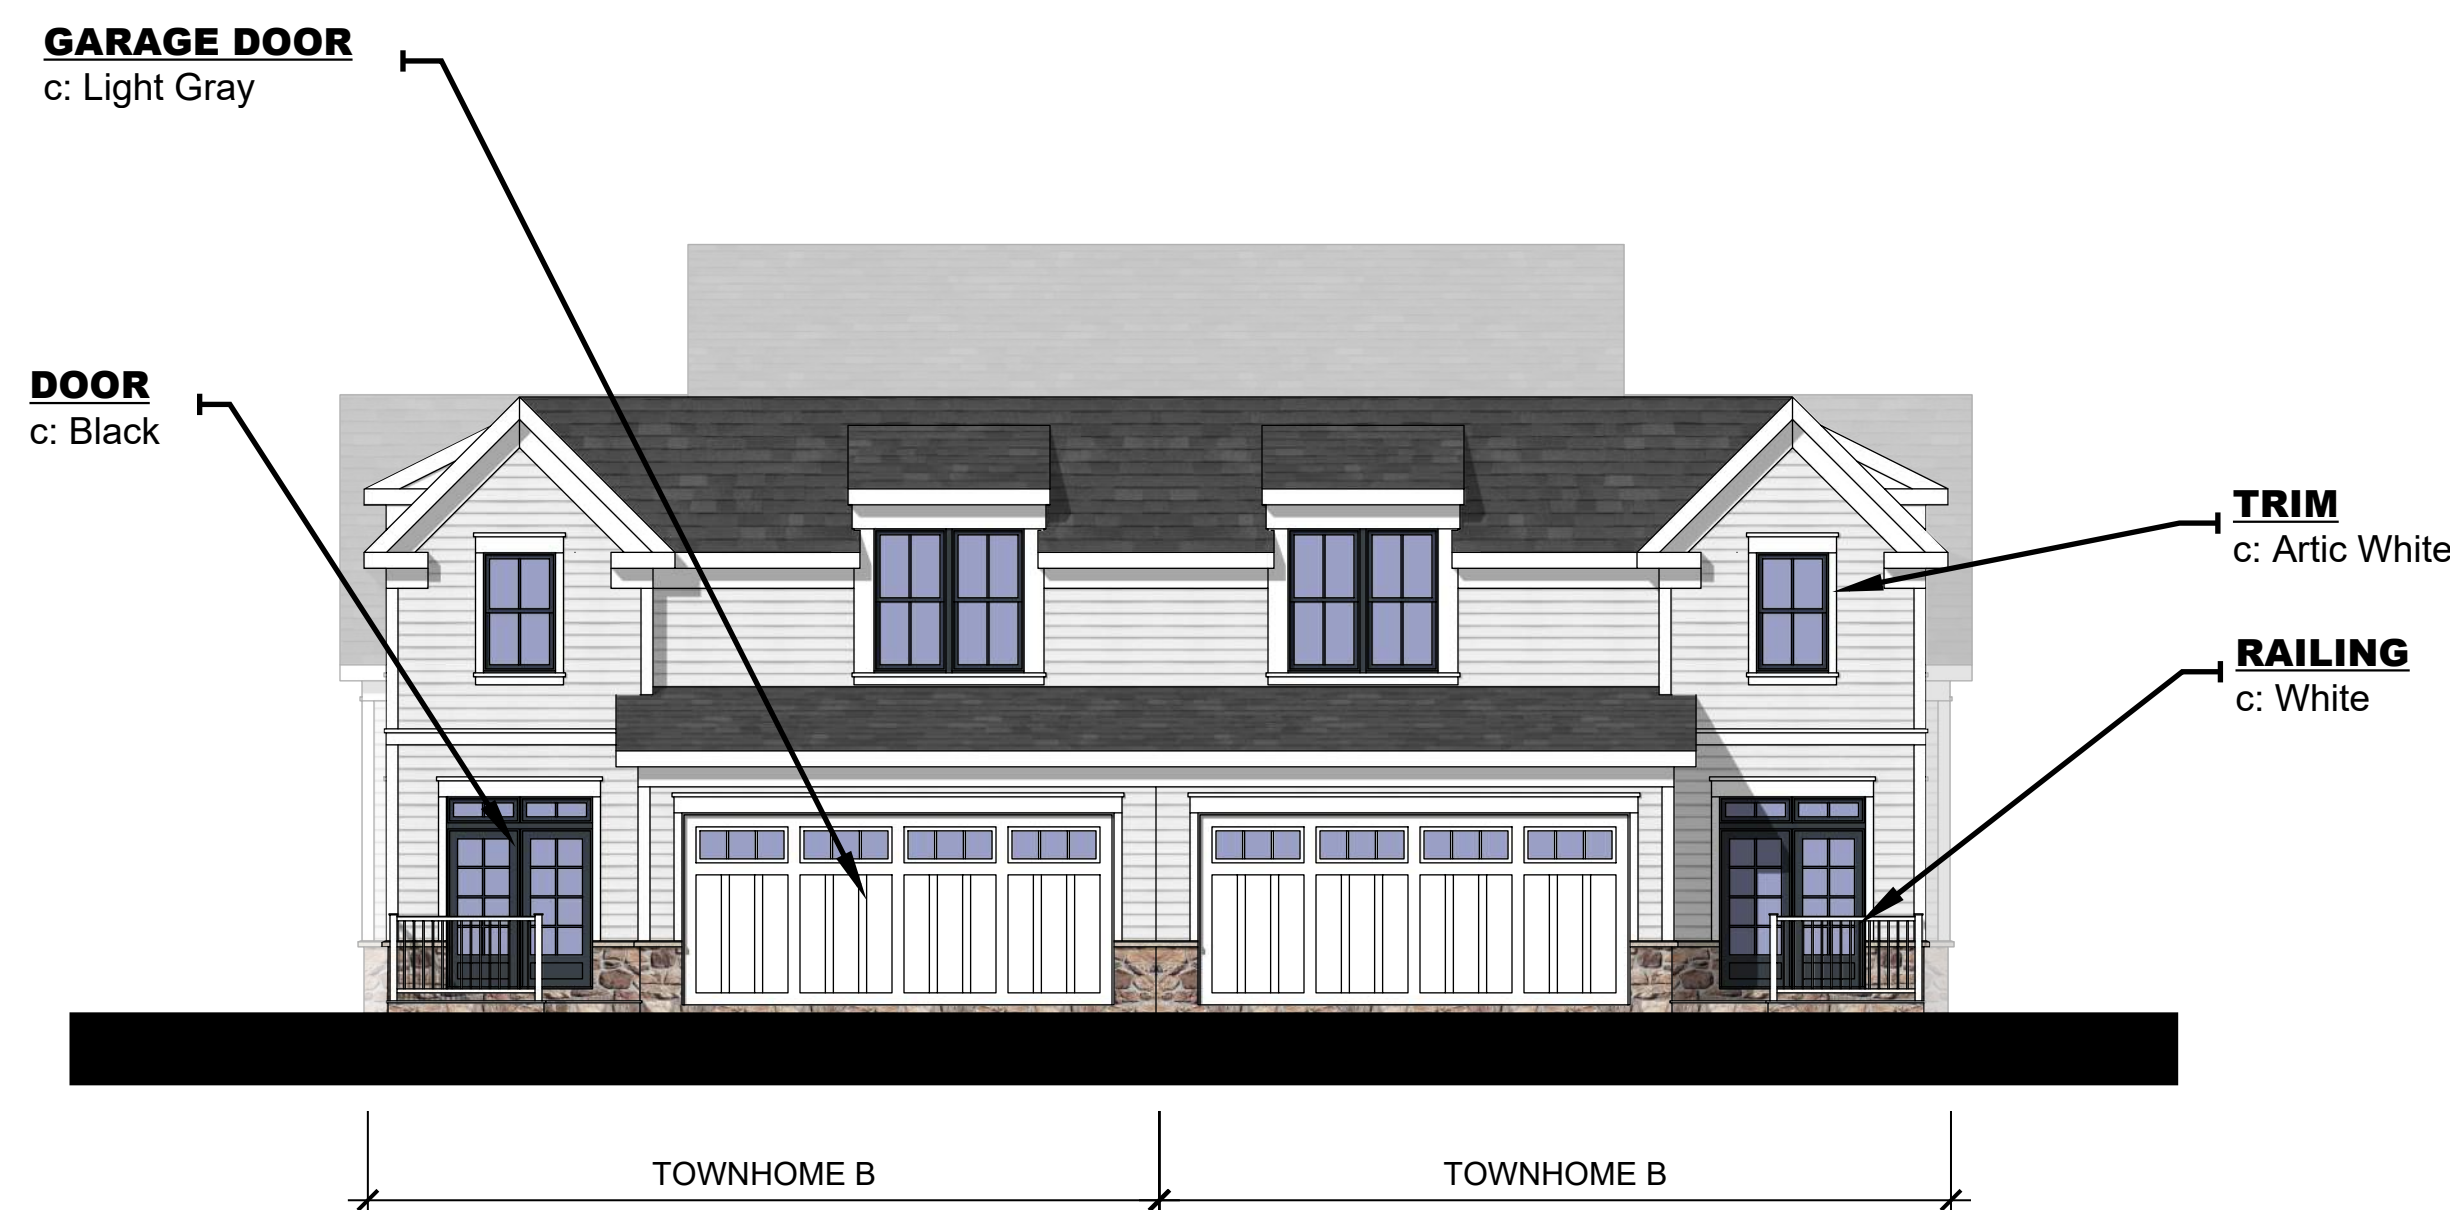

01 | FRONT ELEVATION
Scale: 1" = 8'-0"



02 | RIGHT-SIDE ELEVATION
Scale: 1" = 8'-0"



03 | REAR ELEVATION
Scale: 1" = 8'-0"



04 | LEFT-SIDE ELEVATION
Scale: 1" = 8'-0"

2-UNIT REAR-LOADED TOWNHOME



© 2026 BartonPartners Architects Planners, Inc. All rights reserved.

A1

The Greens at Mendham Village
Mendham Borough, NJ

Project Number: 22023
Client: Weichert Development Company
Date: 2026.02.20



BARTON PARTNERS
urban design + architecture

700 East Main Street, Suite 301, Norristown, Pa 19401
www.bartonpartners.com | t:610.930.2800 | e:design@bartonpartners.com



01 | FRONT ELEVATION

Scale: 1" = 8'-0"

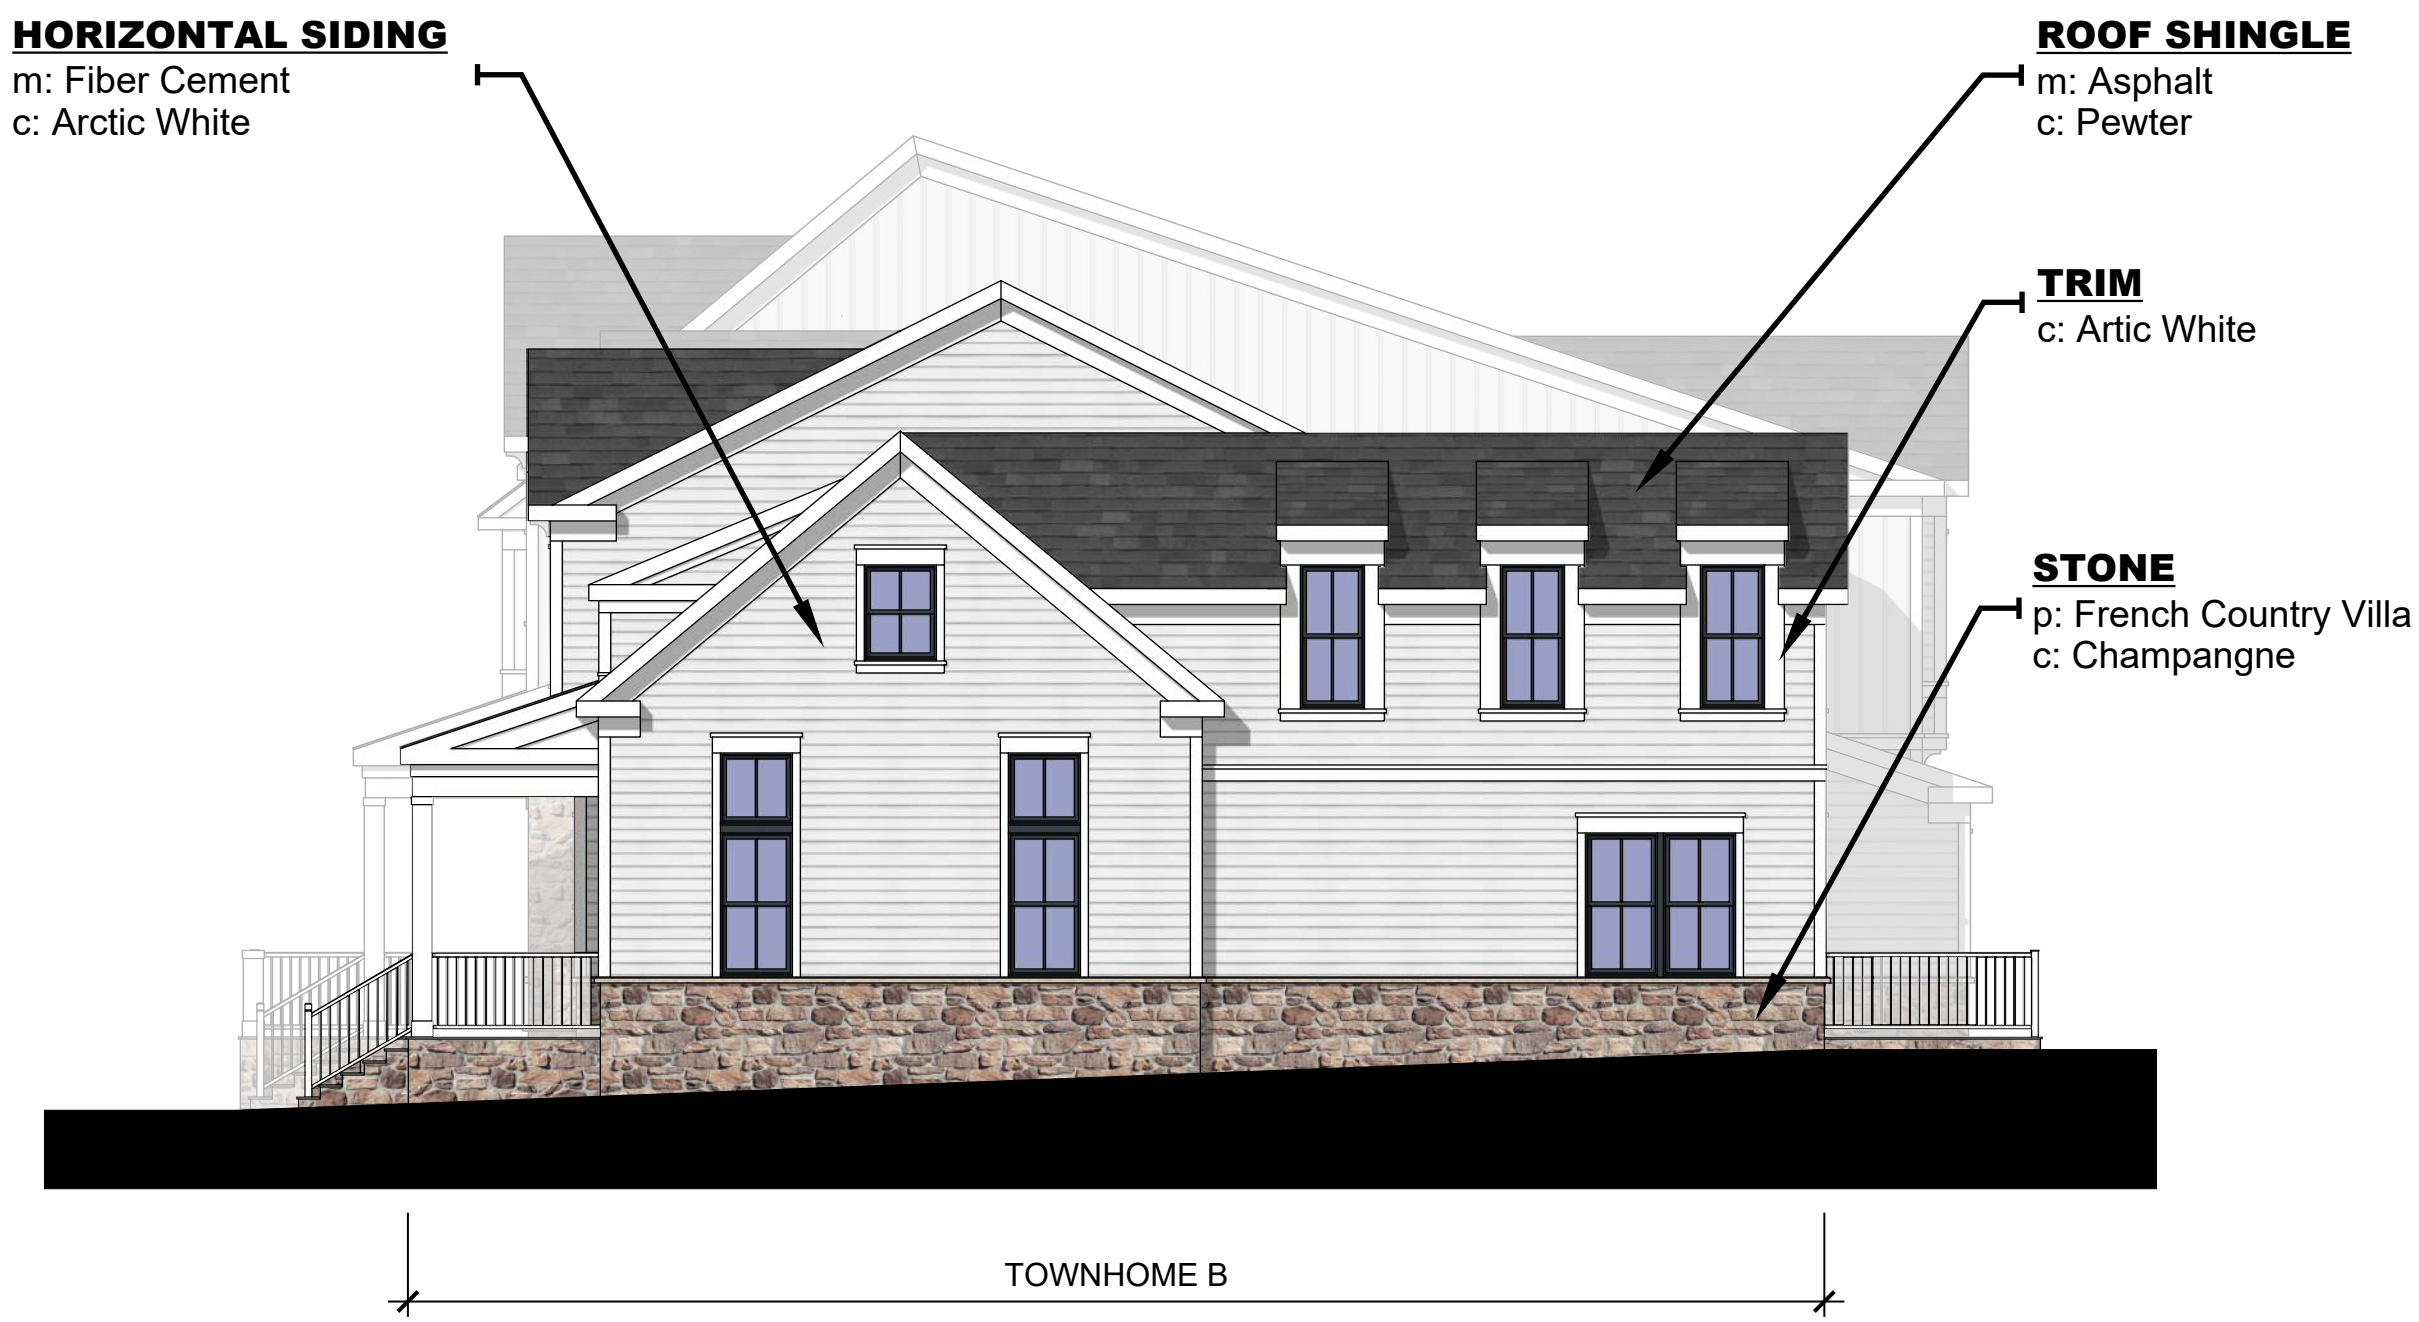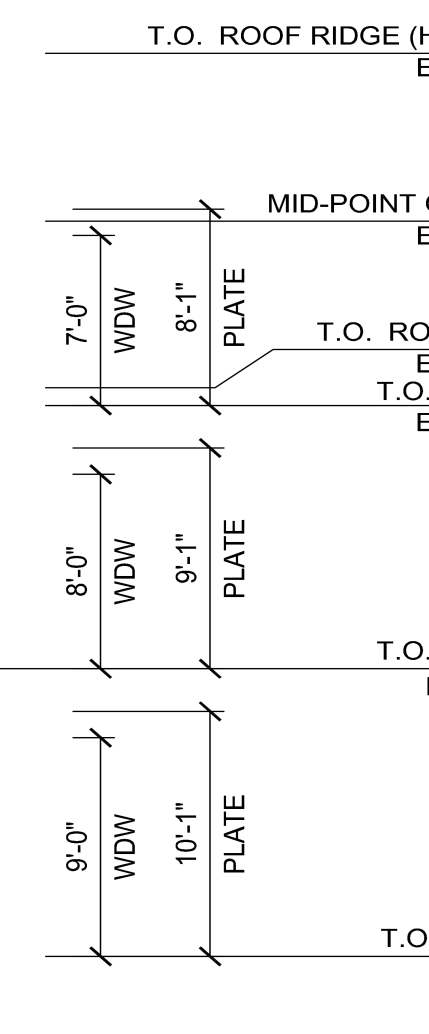

02 | RIGHT-SIDE ELEVATION

Scale: 1" = 8'-0"



03 | REAR ELEVATION

Scale: 1" = 8'-0"



04 | LEFT-SIDE ELEVATION

Scale: 1" = 8'-0"



4-UNIT REAR-LOADED TOWNHOME

© 2026 BartonPartners Architects Planners, Inc. All rights reserved.

A2

The Greens at Mendham Village Mendham Borough, NJ

Project Number: 22023
Client: Weichert Development Company
Date: 2026.02.20

BARTONPARTNERS
urban design + architecture

700 East Main Street, Suite 301, Norristown, Pa 19401
www.bartonpartners.com | t:610.930.2800 | e:design@bartonpartners.com



02 | RIGHT-SIDE ELEVATION


Scale: 1" = 8'-0"



01 | FRONT ELEVATION

Scale: 1" = 8'-0"

6-UNIT REAR-LOADED TOWNHOME

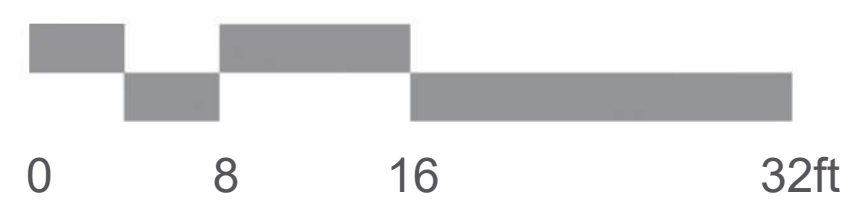

© 2026 BartonPartners Architects Planners, Inc. All rights reserved.


A3

The Greens at Mendham Village Mendham Borough, NJ


Project Number: 22023
Client: Weichert Development Company
Date: 2026.02.20

BARTONPARTNERS
urban design + architecture

700 East Main Street, Suite 301, Norristown, Pa 19401
www.bartonpartners.com | t:610.930.2800 | e:design@bartonpartners.com

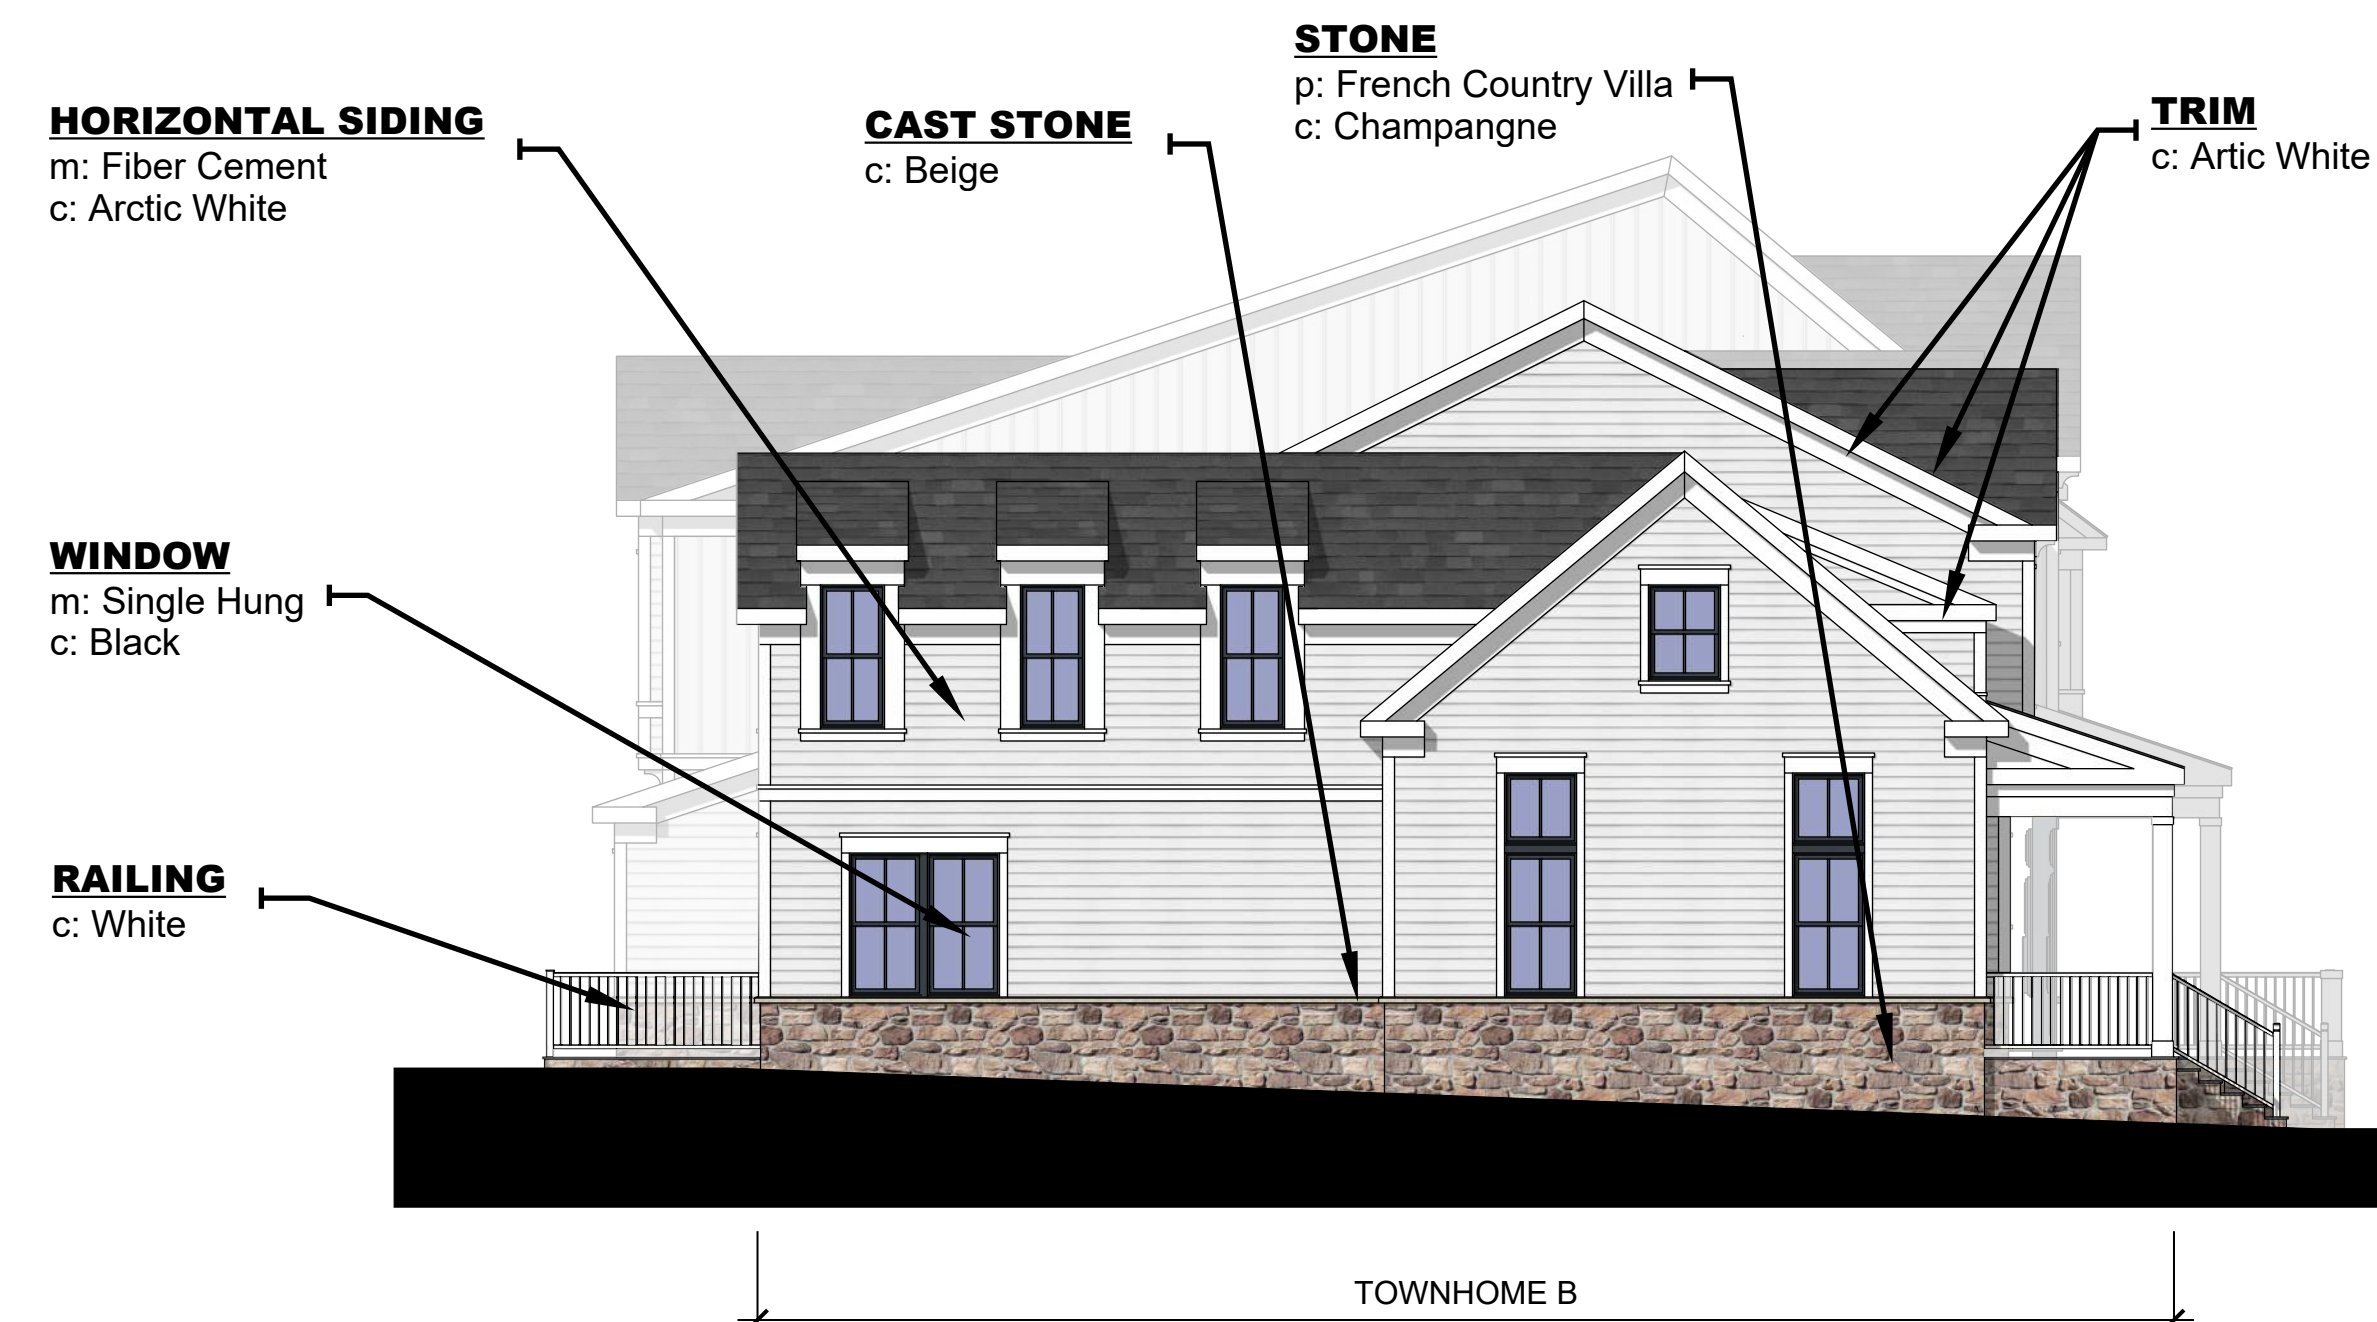


04 | LEFT-SIDE ELEVATION
Scale: 1" = 8'-0"

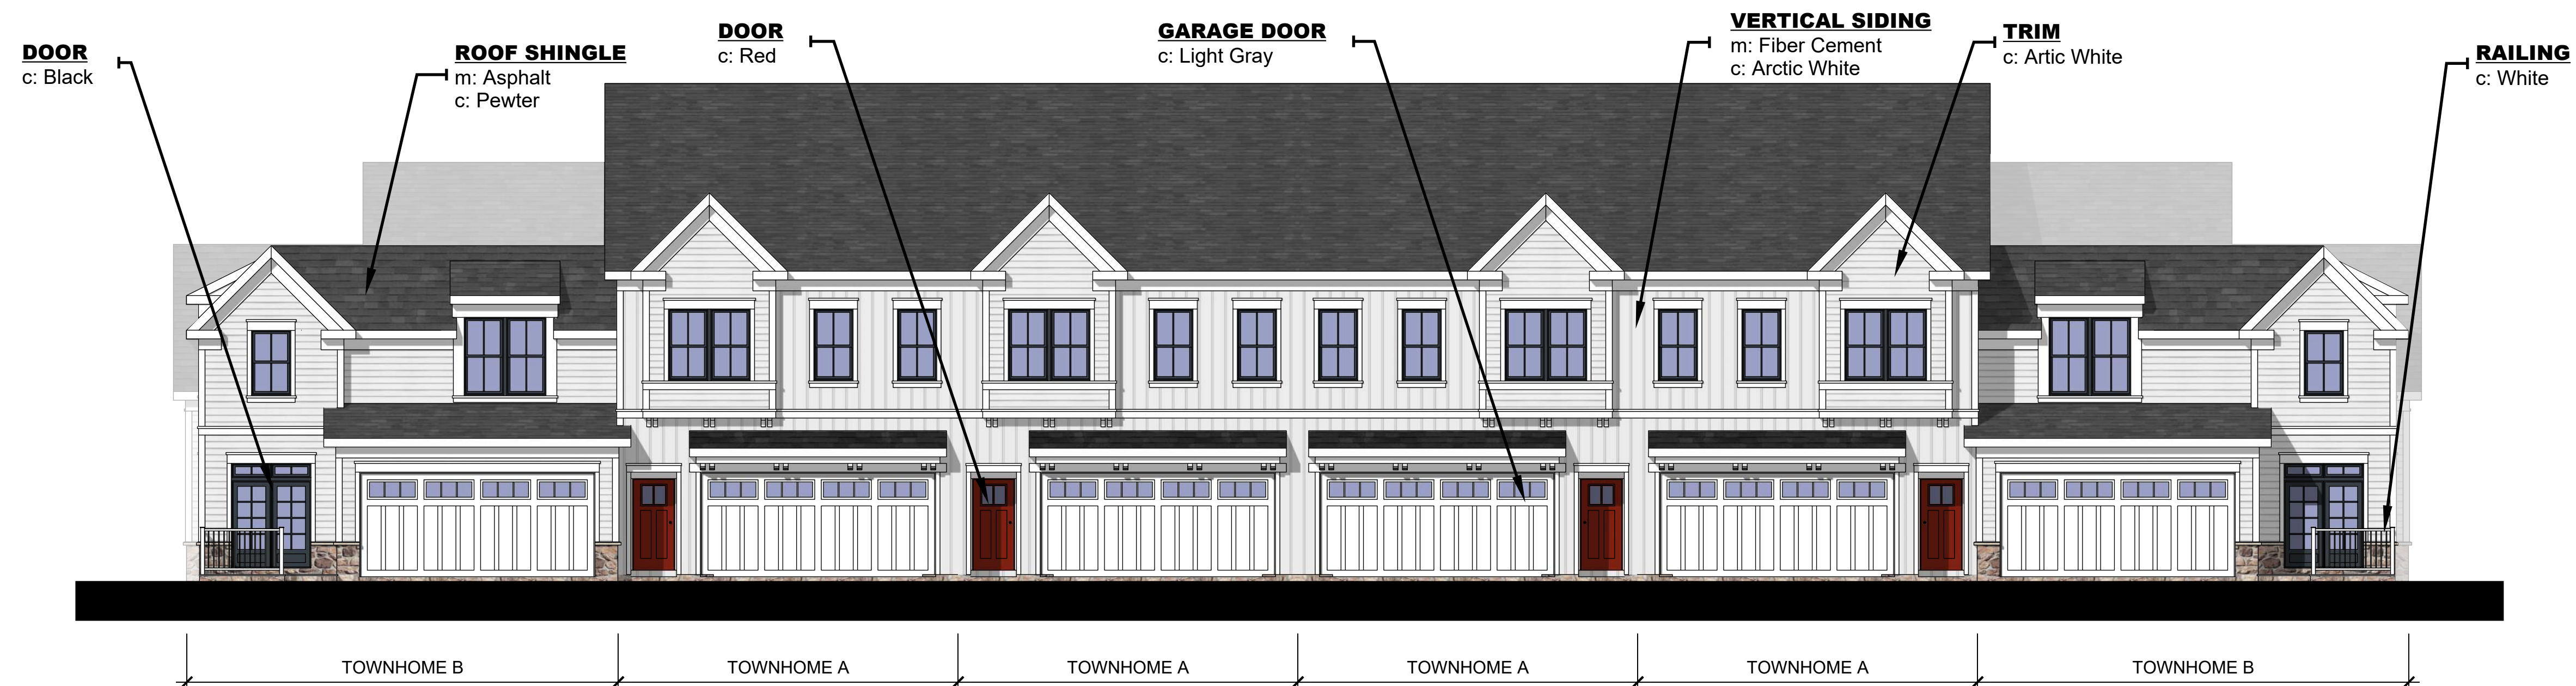

03 | REAR ELEVATION
Scale: 1" = 8'-0"

6-UNIT REAR-LOADED TOWNHOME

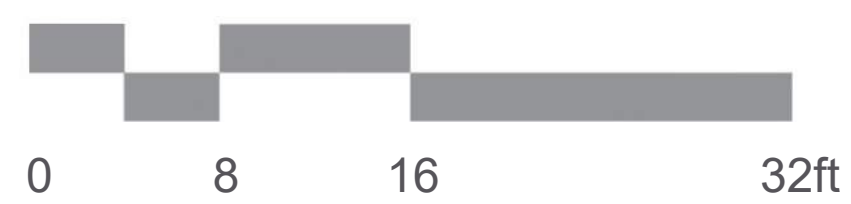

© 2026 BartonPartners Architects Planners, Inc. All rights reserved.


A4

The Greens at Mendham Village Mendham Borough, NJ

Project Number: 22023
Client: Weichert Development Company
Date: 2026.02.20

BARTONPARTNERS
urban design + architecture

700 East Main Street, Suite 301, Norristown, Pa 19401
www.bartonpartners.com | t:610.930.2800 | e:design@bartonpartners.com

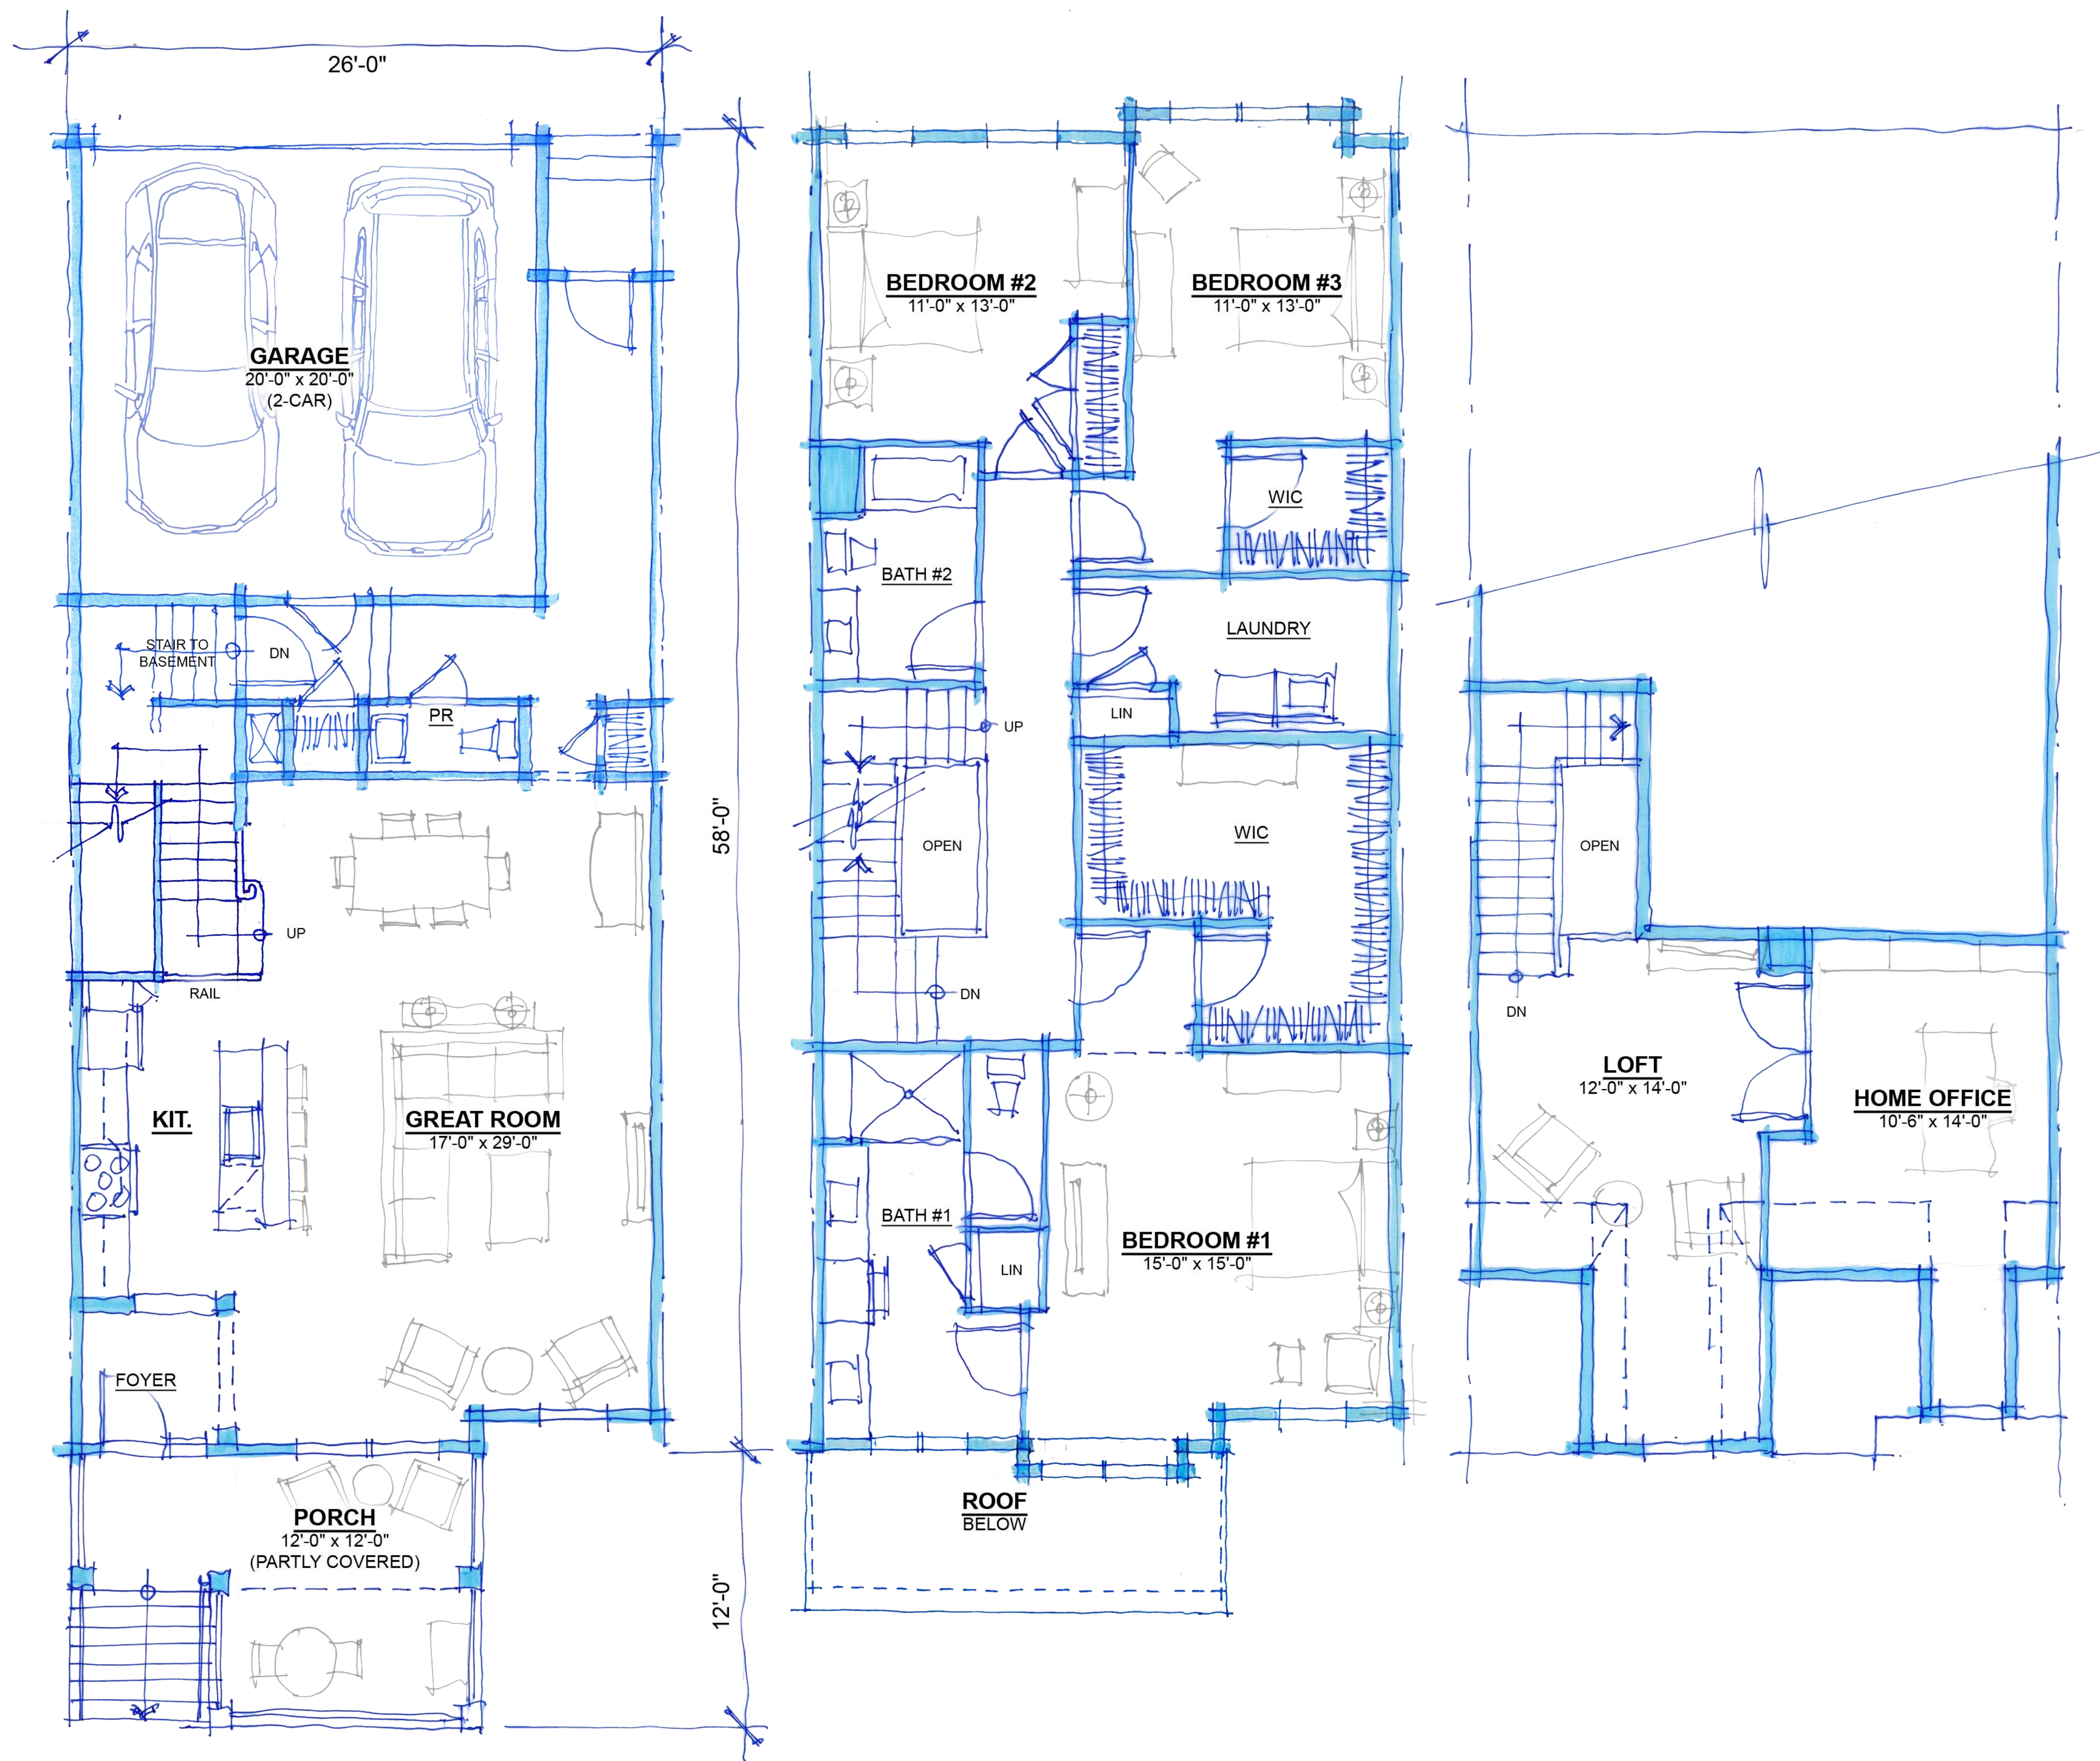

TOWNHOME A
2,470 GSF (3,013 GSF W/ OPT LOFT)



01 | FIRST FLOOR PLAN
Scale: 1" = 4'-0"
1,045 GSF
(GARAGE EXCLUDED FROM GSF)

02 | SECOND FLOOR PLAN
Scale: 1" = 4'-0"
1,425 GSF

03 | OPT LOFT FLOOR PLAN
Scale: 1" = 4'-0"
543 GSF

© 2026 BartonPartners Architects Planners, Inc. All rights reserved.


A5

The Greens at Mendham Village
Mendham Borough, NJ

Project Number: 22023
Client: Weichert Development Company
Date: 2026.02.20


BARTON PARTNERS
urban design + architecture

700 East Main Street, Suite 301, Norristown, Pa 19401
www.bartonpartners.com | t:610.930.2800 | e:design@bartonpartners.com

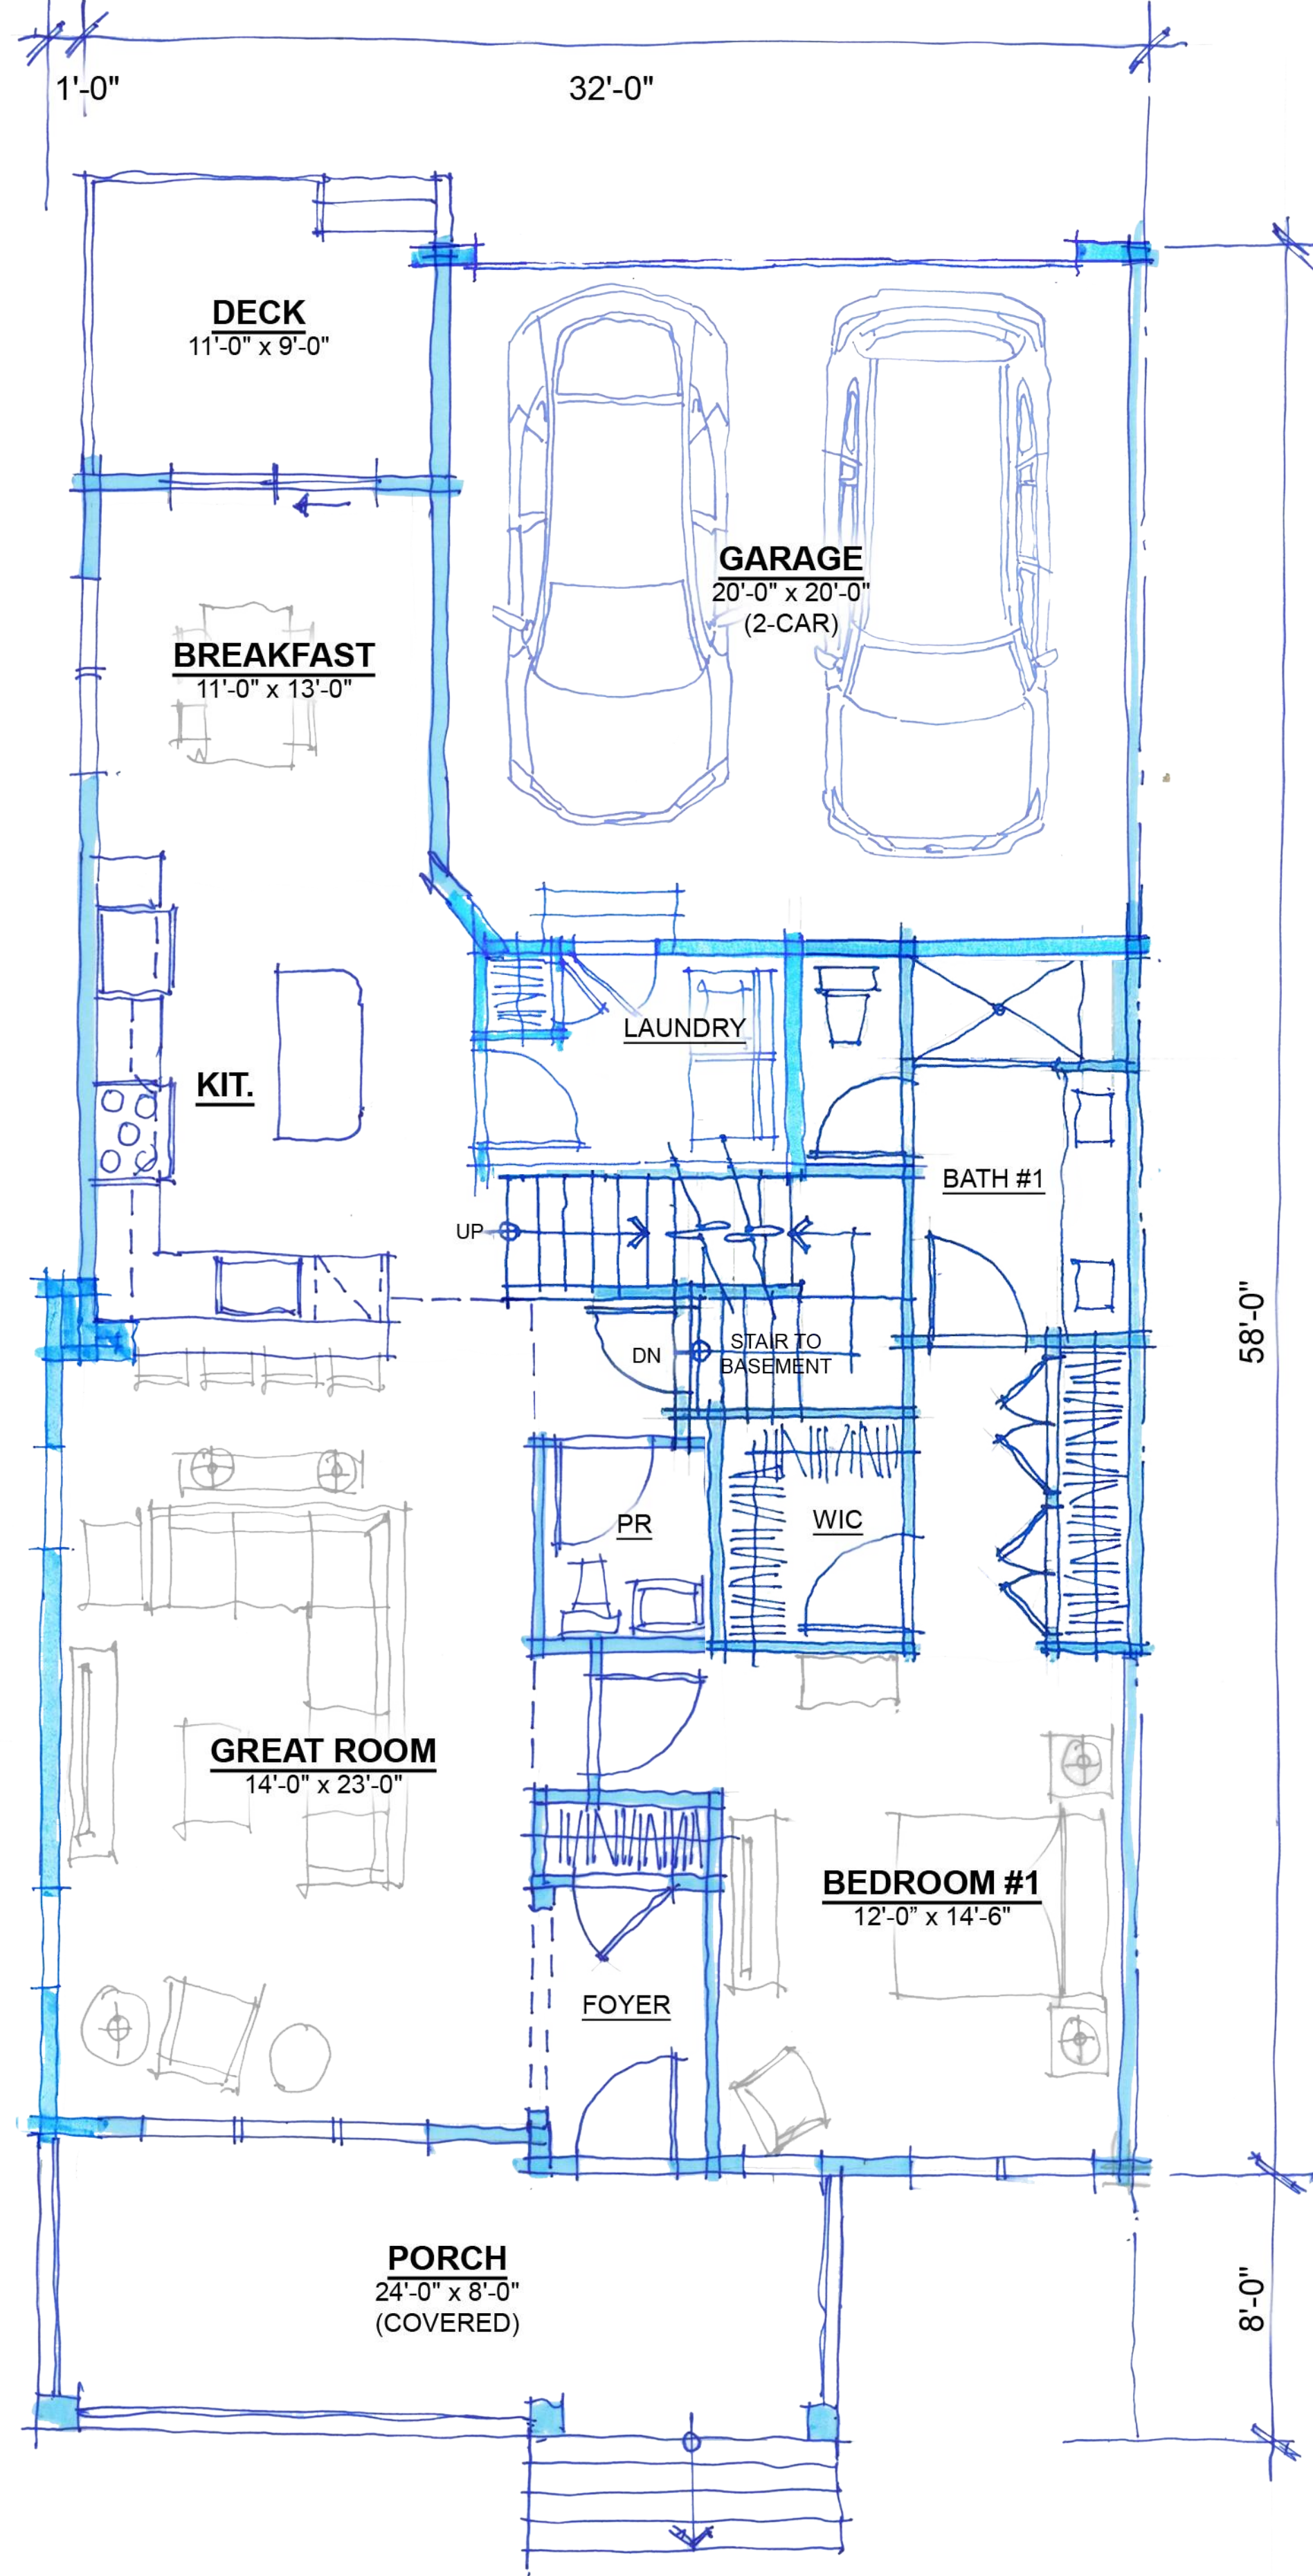

01 | FIRST FLOOR PLAN

Scale: 1" = 4'-0"
1,352 GSF (GARAGE EXCLUDED FROM GSF)

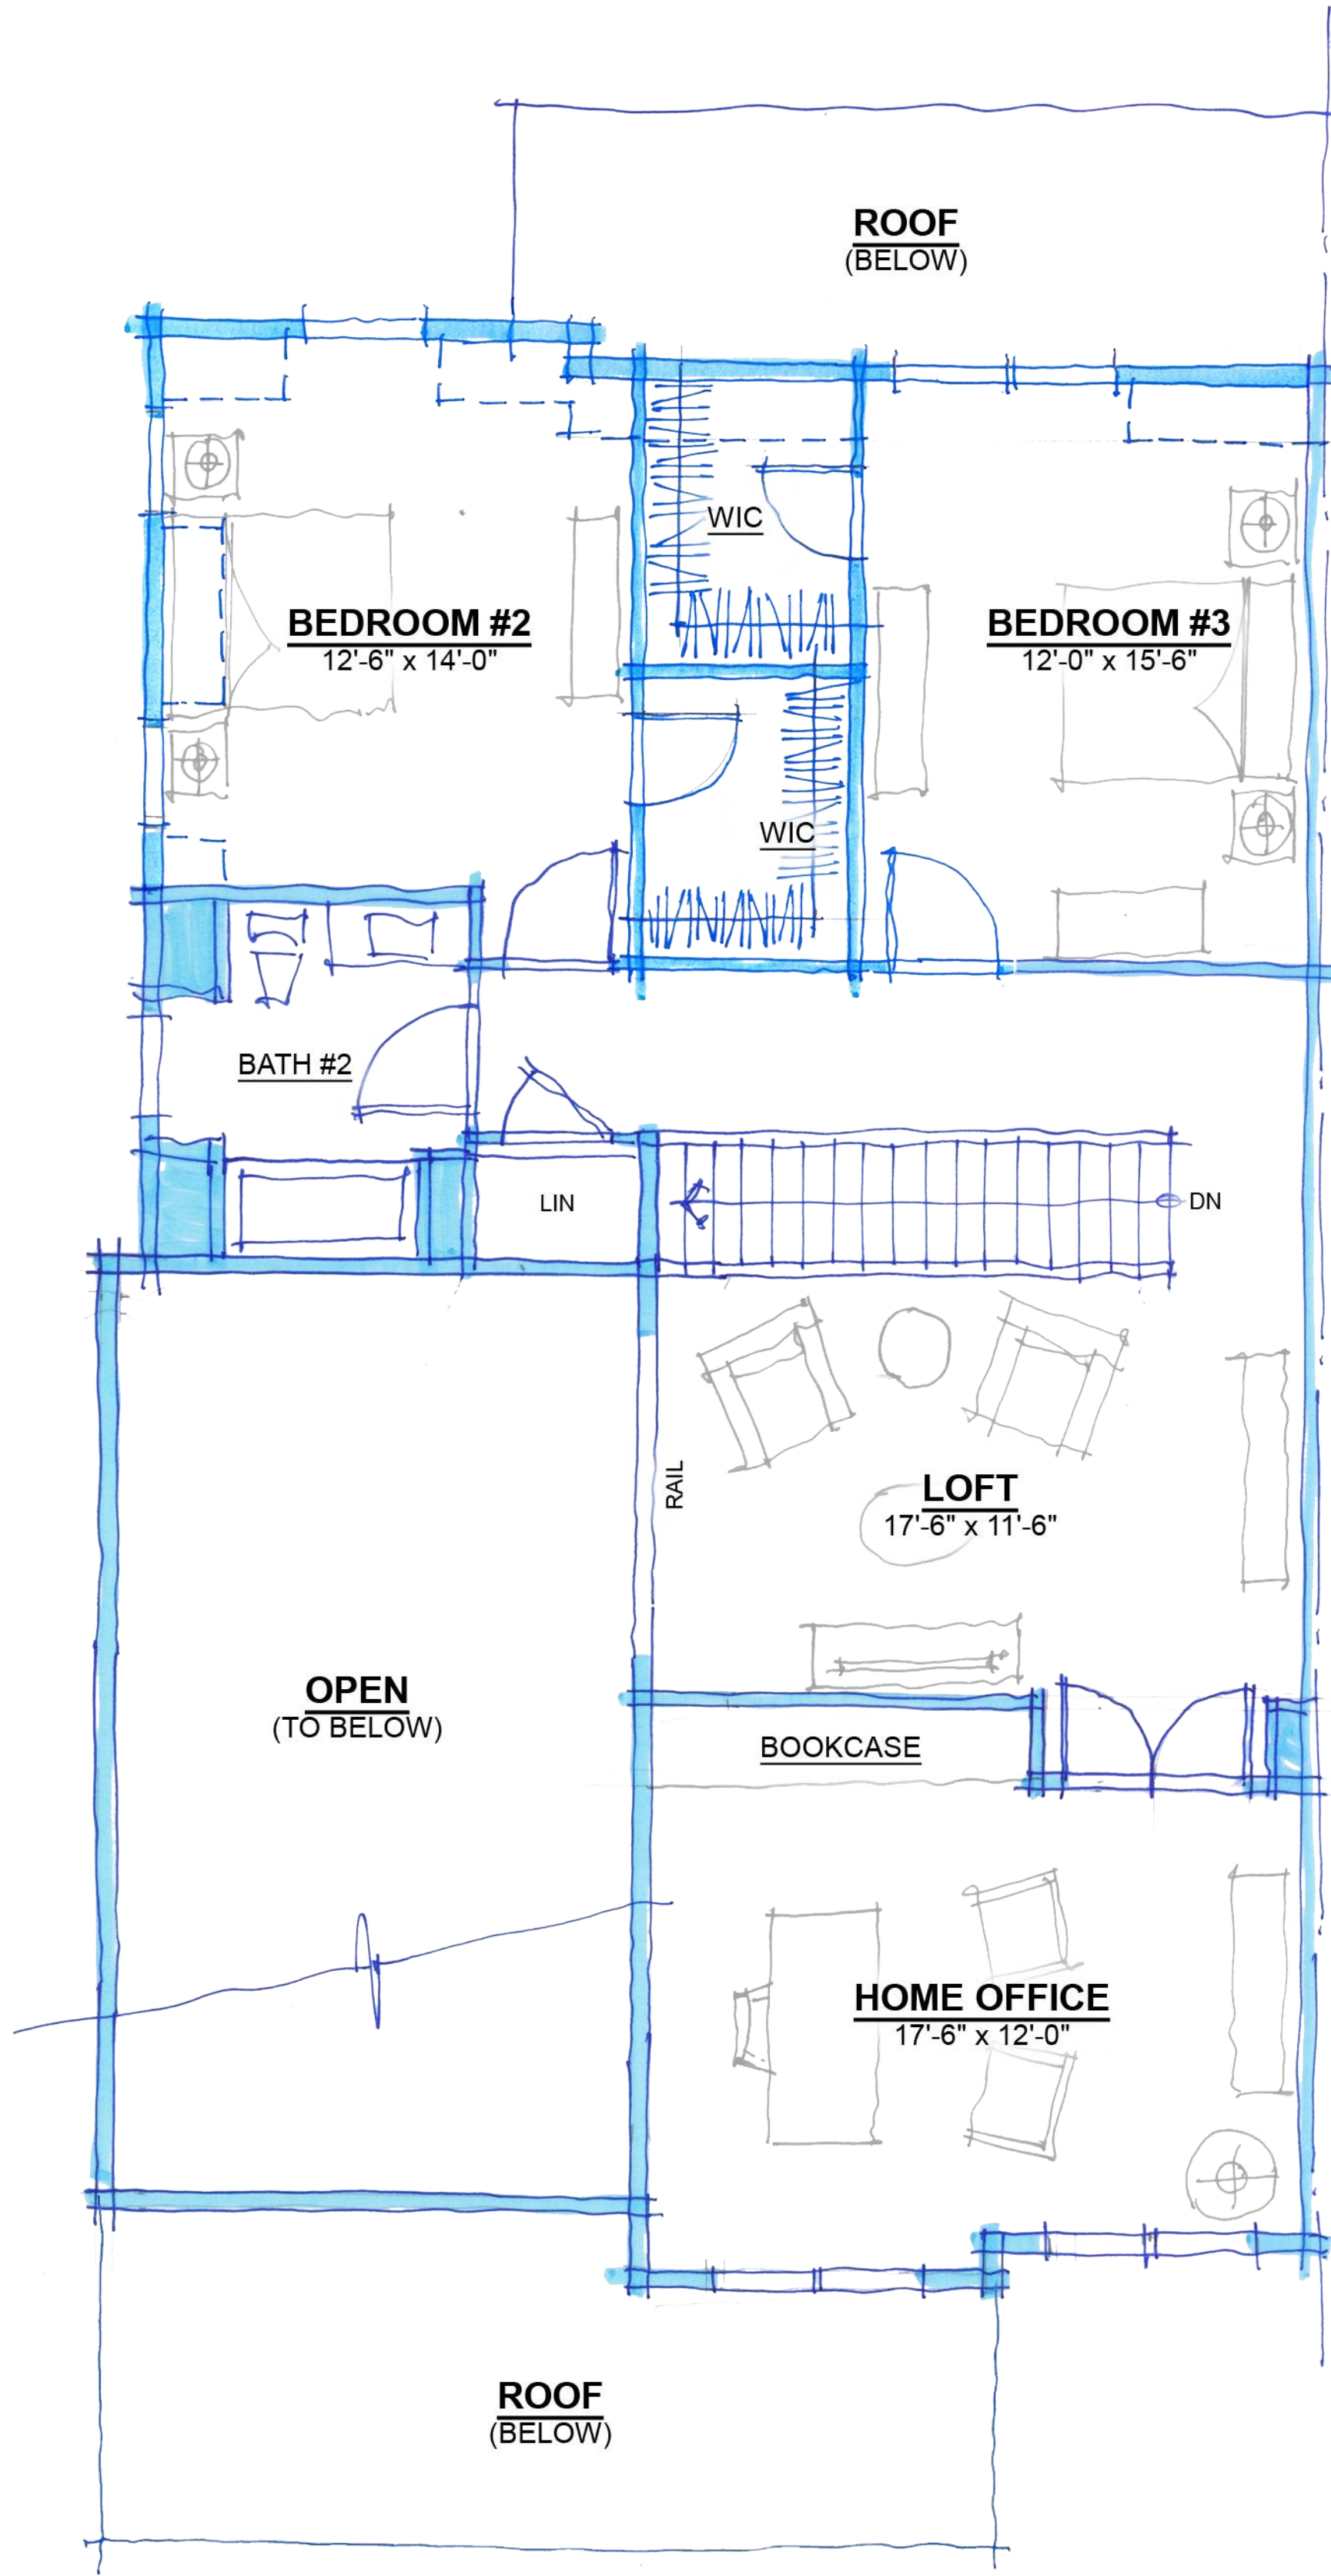

02 | SECOND FLOOR PLAN

Scale: 1" = 4'-0"
1,238 GSF

TOWNHOME B

2,590 GSF



A6

The Greens at Mendham Village Mendham Borough, NJ

Project Number: 22023
Client: Weichert Development Company
Date: 2026.02.20

© 2026 BartonPartners Architects Planners, Inc. All rights reserved.


BARTONPARTNERS
urban design + architecture

700 East Main Street, Suite 301, Norristown, Pa 19401
www.bartonpartners.com | t:610.930.2800 | e:design@bartonpartners.com



01 | FRONT ELEVATION

Scale: 1" = 8'-0"

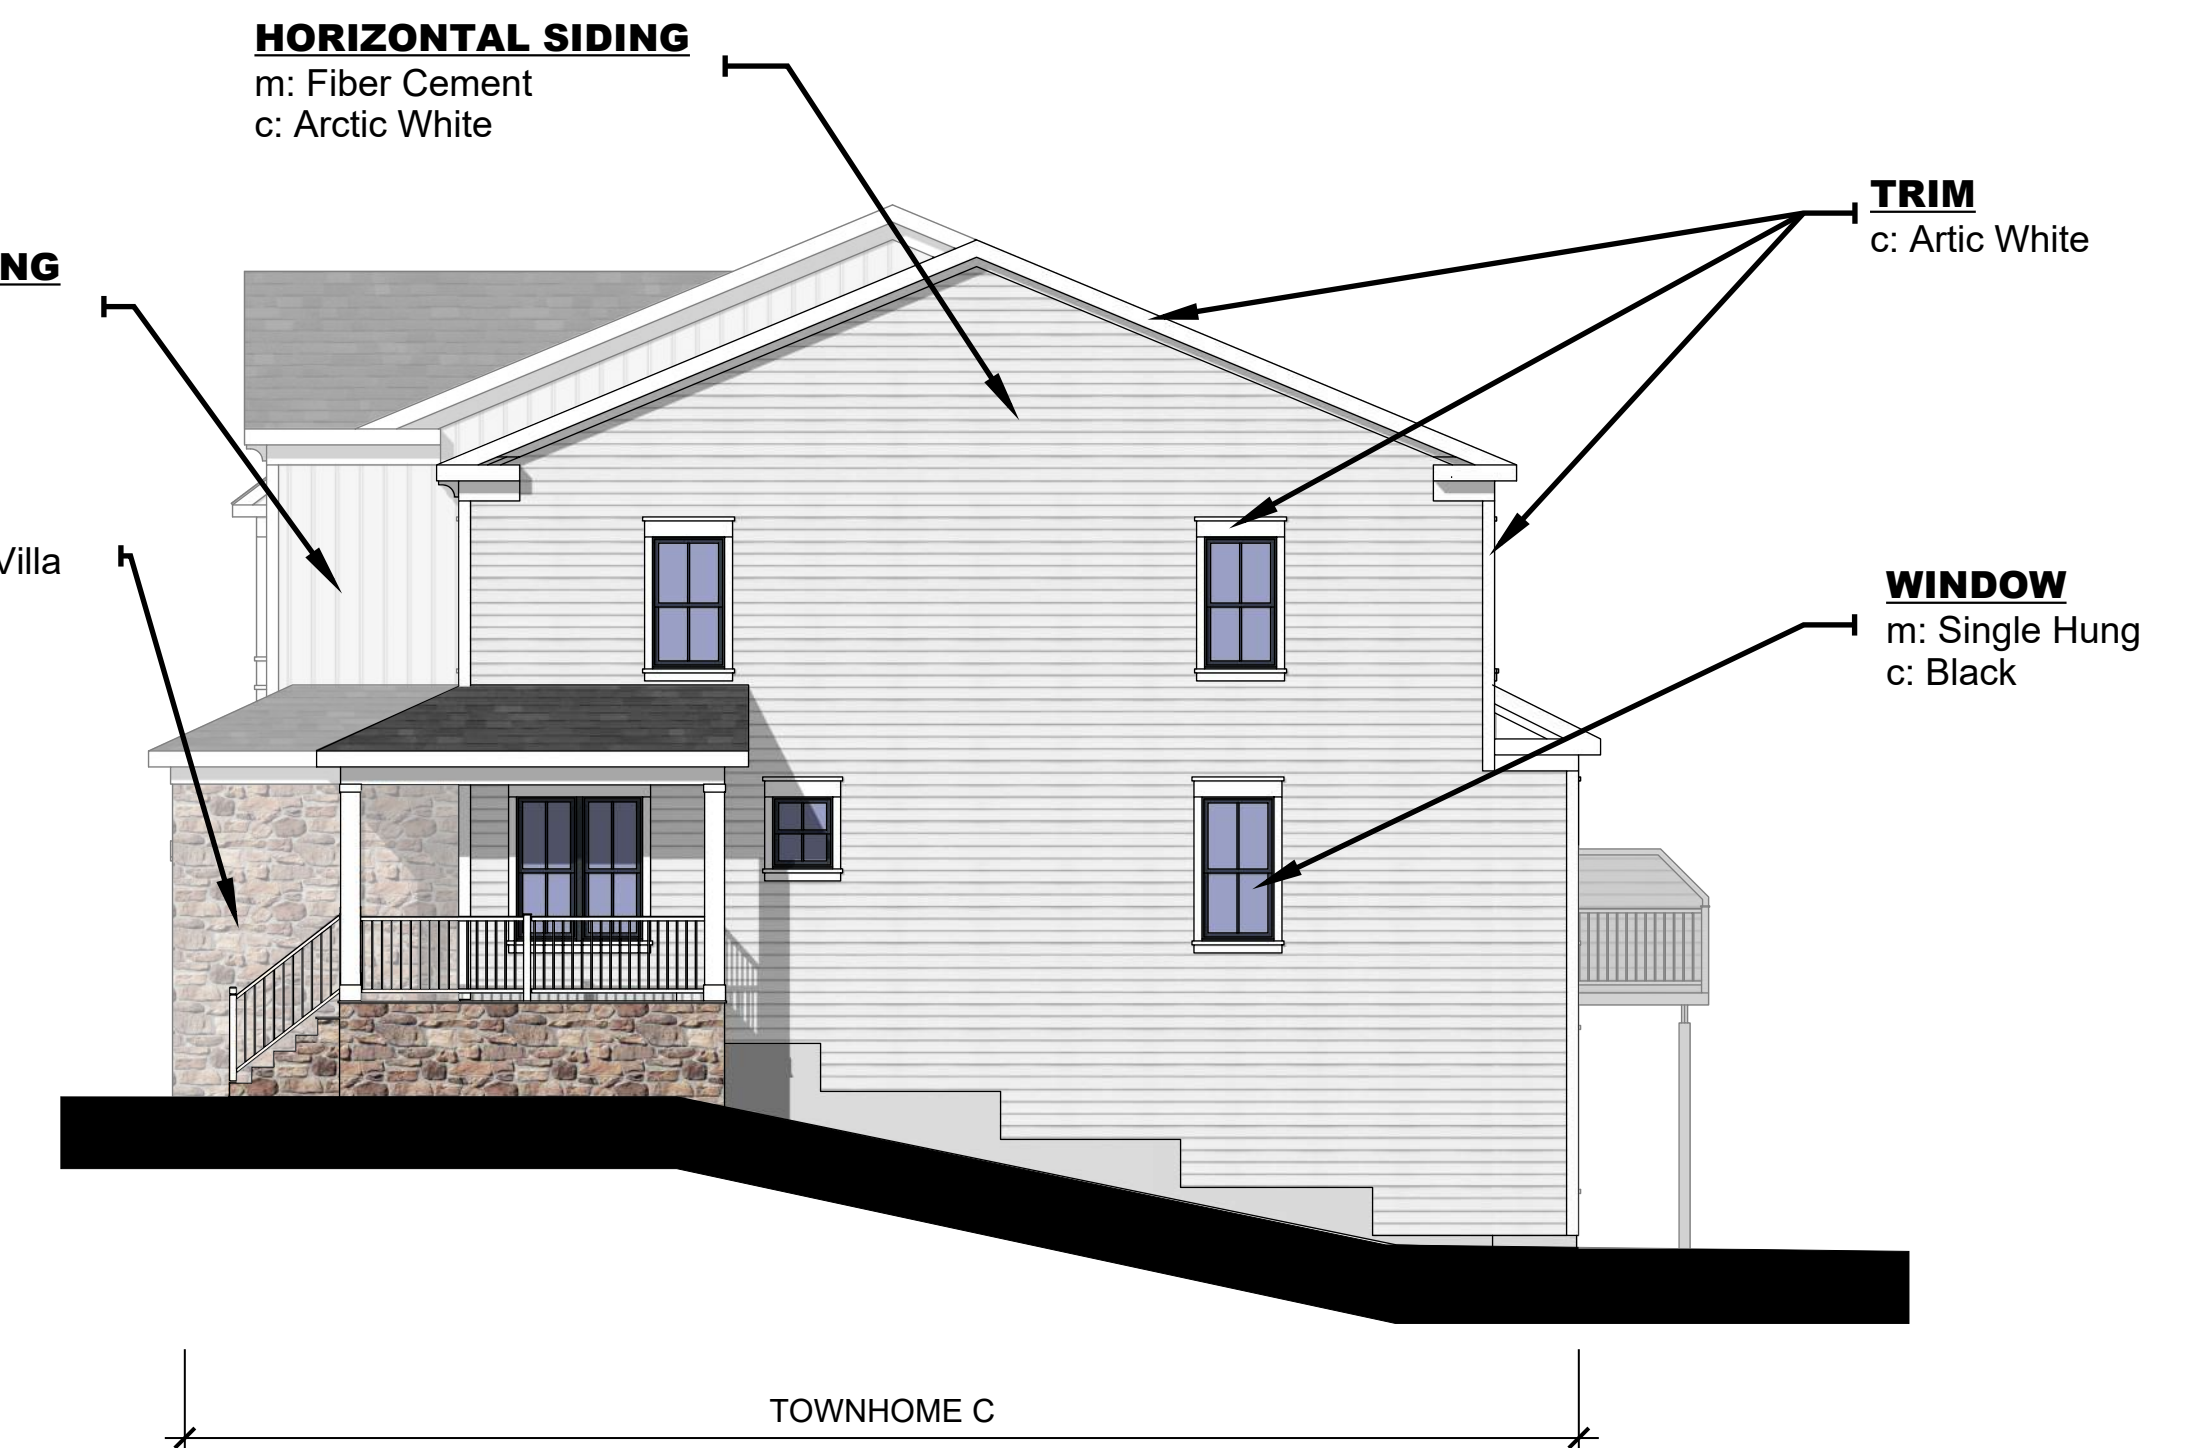

02 | RIGHT-SIDE ELEVATION

Scale: 1" = 8'-0"




03 | REAR ELEVATION

Scale: 1" = 8'-0"



04 | LEFT-SIDE ELEVATION

Scale: 1" = 8'-0"

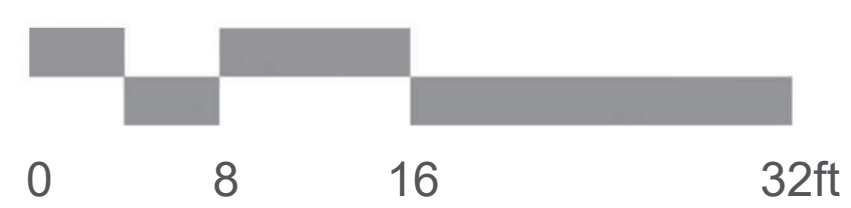

4-UNIT FRONT-LOADED TOWNHOME

© 2026 BartonPartners Architects Planners, Inc. All rights reserved.


A7

The Greens at Mendham Village Mendham Borough, NJ


Project Number: 22023
Client: Weichert Development Company
Date: 2026.02.20

BARTONPARTNERS
urban design + architecture

700 East Main Street, Suite 301, Norristown, Pa 19401
www.bartonpartners.com | t:610.930.2800 | e:design@bartonpartners.com

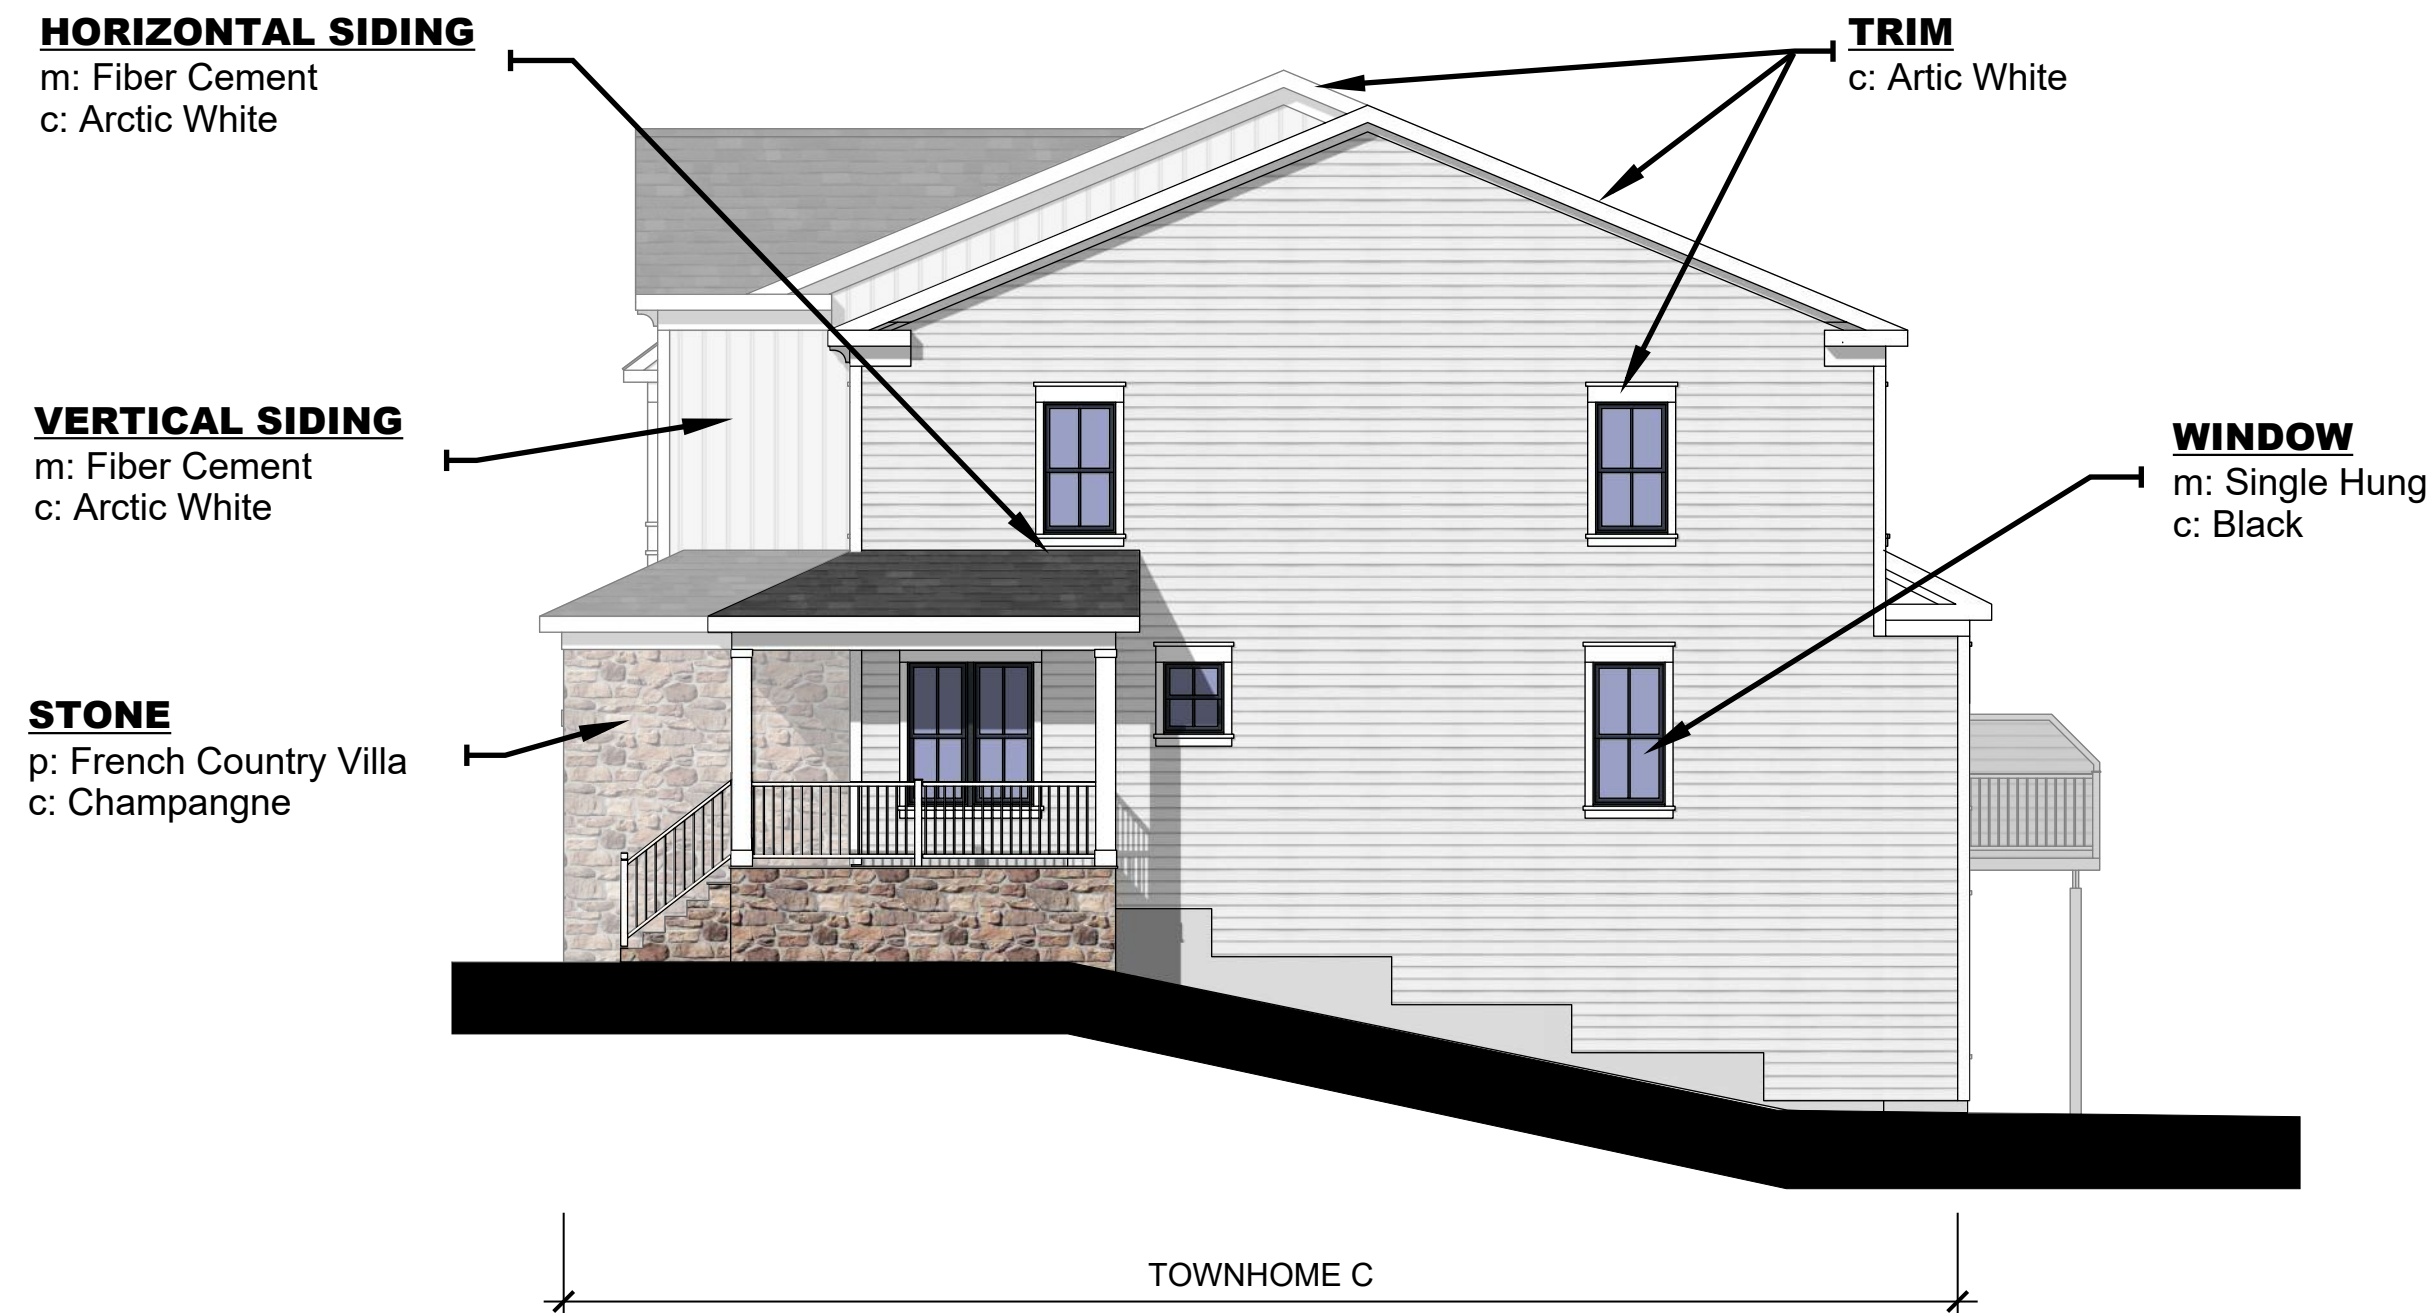


02 | RIGHT-SIDE ELEVATION
Scale: 1" = 8'-0"

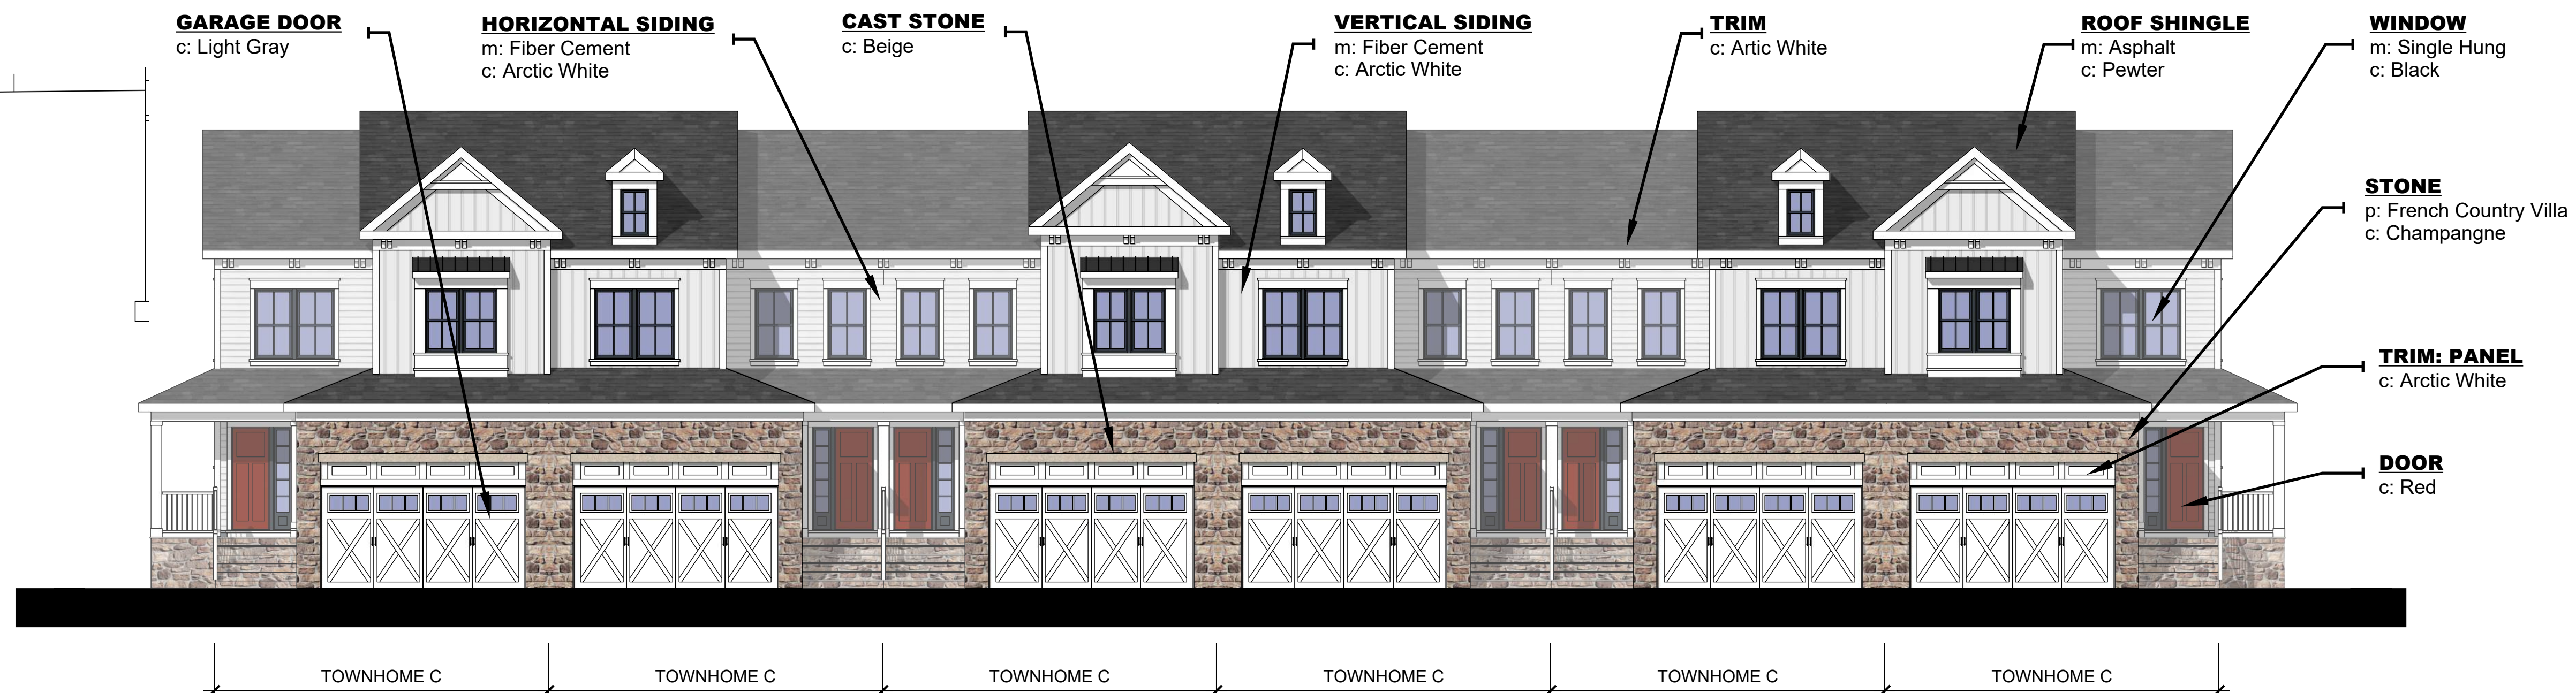

01 | FRONT ELEVATION
Scale: 1" = 8'-0"

6-UNIT FRONT-LOADED TOWNHOME

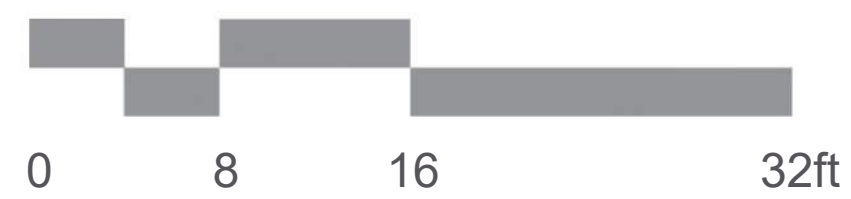

© 2026 BartonPartners Architects Planners, Inc. All rights reserved.

A8

The Greens at Mendham Village
Mendham Borough, NJ

Project Number: 22023
Client: Weichert Development Company
Date: 2026.02.20

BARTON PARTNERS
urban design + architecture

700 East Main Street, Suite 301, Norristown, Pa 19401
www.bartonpartners.com | t:610.930.2800 | e:design@bartonpartners.com

HORIZONTAL SIDING
m: Fiber Cement
c: Arctic White

TRIM
c: Artic White

WINDOW
m: Single Hung
c: Black

STONE
p: French Country Villa
c: Champagne



04 | LEFT-SIDE ELEVATION

Scale: 1" = 8'-0"

HORIZONTAL SIDING
m: Fiber Cement
c: Arctic White

TRIM
c: Artic White

RAILING
c: White

TRIM
c: Artic White

ROOF SHINGLE
m: Asphalt
c: Pewter

WINDOW
m: Single Hung
c: Black

**WALK-OUT
BASEMENT (TYP)**



03 | REAR ELEVATION

Scale: 1" = 8'-0"

6-UNIT FRONT-LOADED TOWNHOME



© 2026 BartonPartners Architects Planners, Inc. All rights reserved.


A9

The Greens at Mendham Village Mendham Borough, NJ

Project Number: 22023
Client: Weichert Development Company
Date: 2026.02.20

BARTONPARTNERS
urban design + architecture


700 East Main Street, Suite 301, Norristown, Pa 19401
www.bartonpartners.com | t:610.930.2800 | e:design@bartonpartners.com

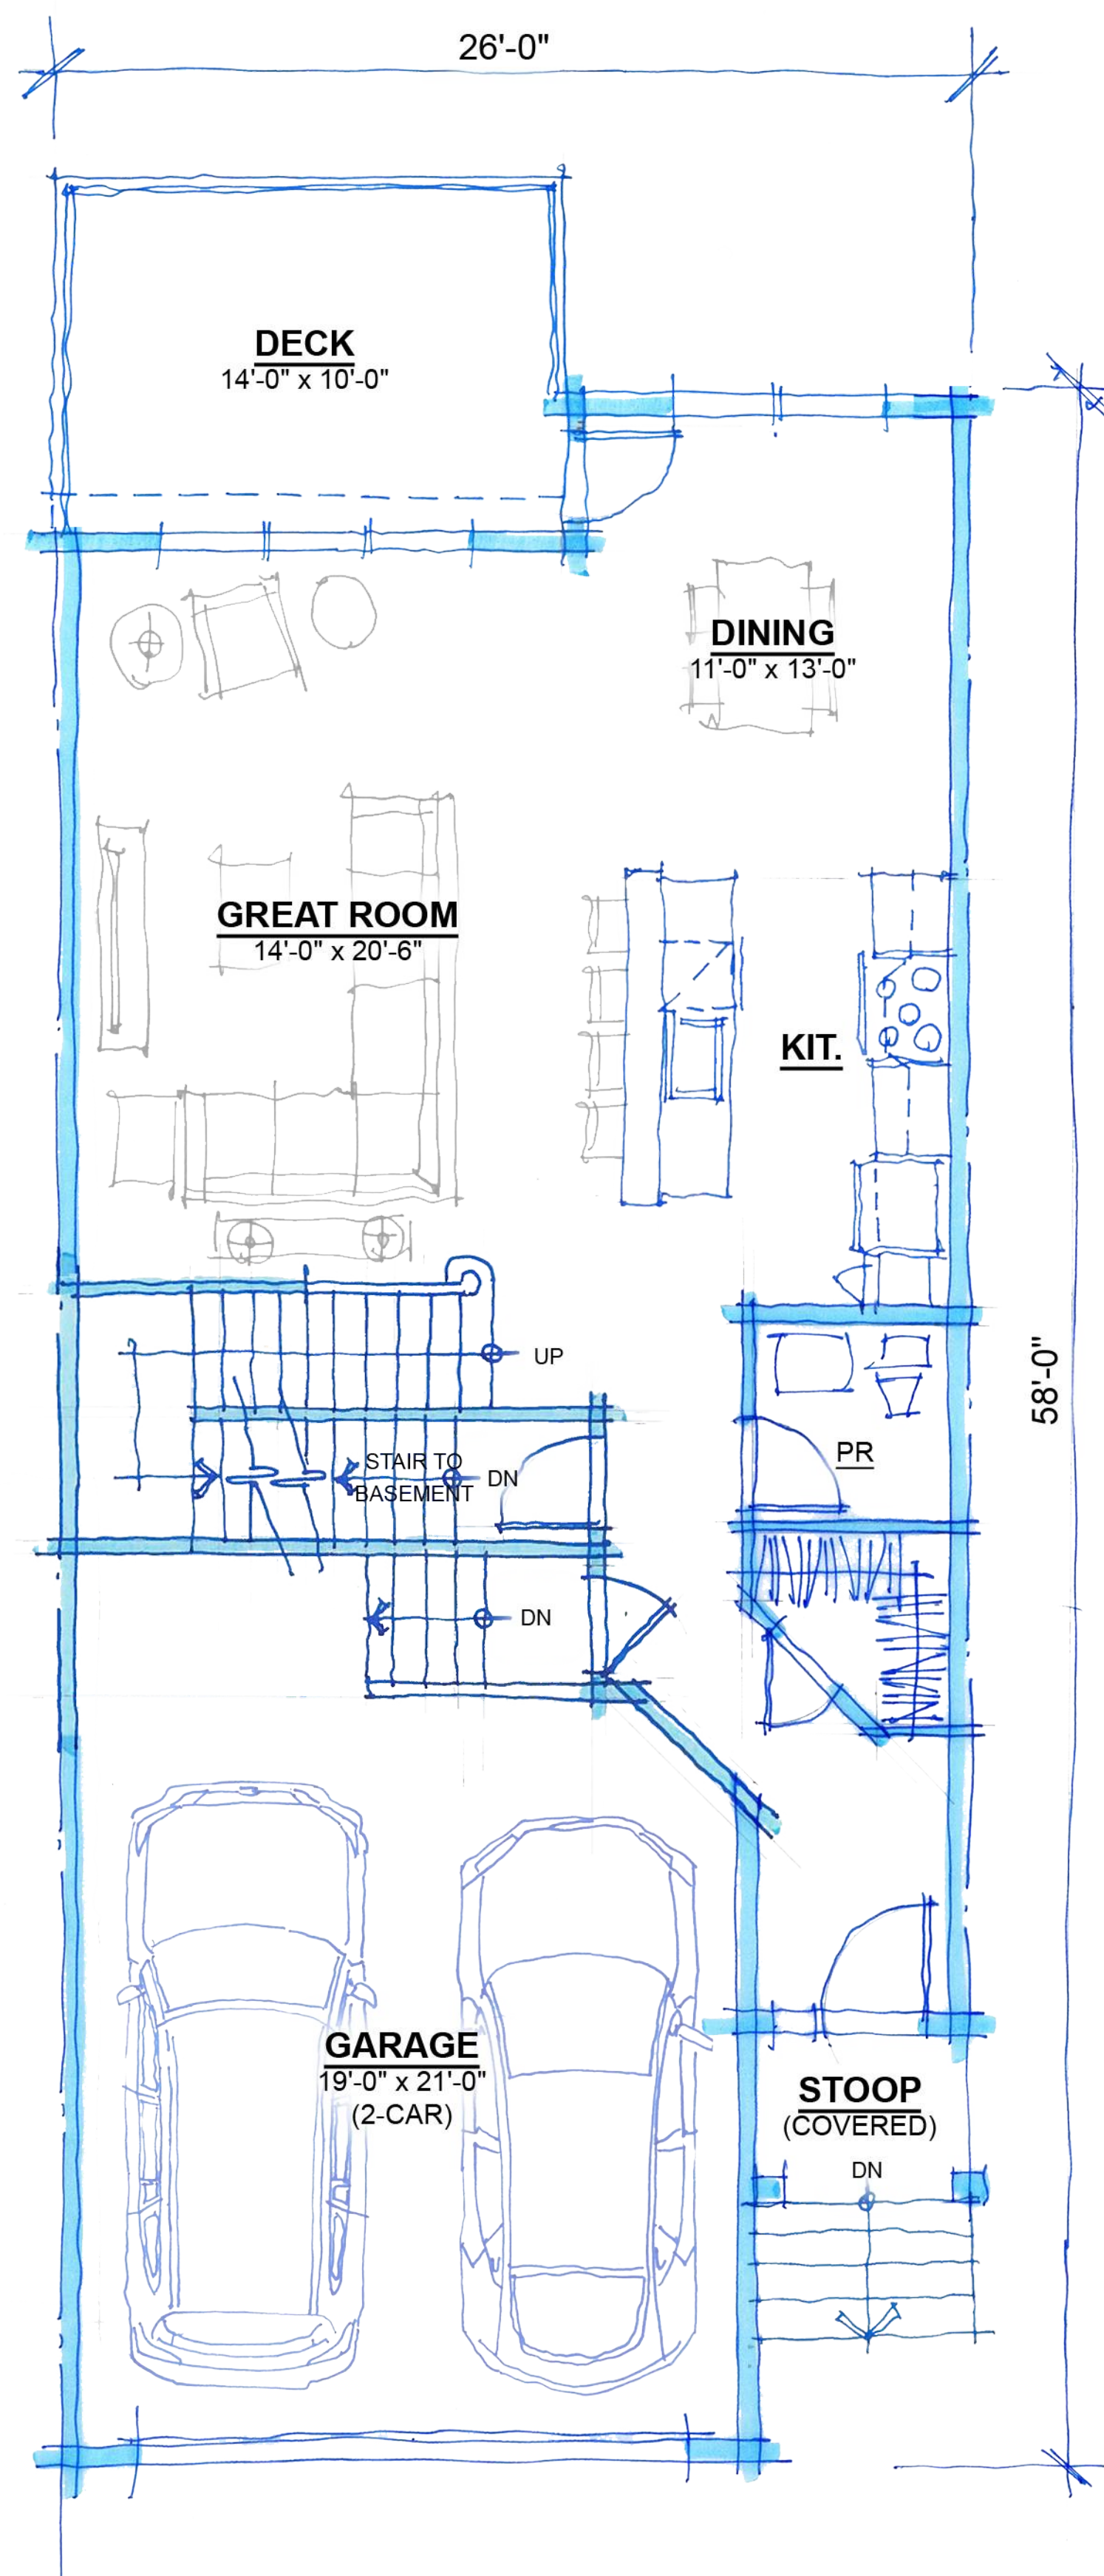

01 | FIRST FLOOR PLAN

Scale: 1" = 4'-0"

958 GSF (GARAGE EXCLUDED FROM GSF)

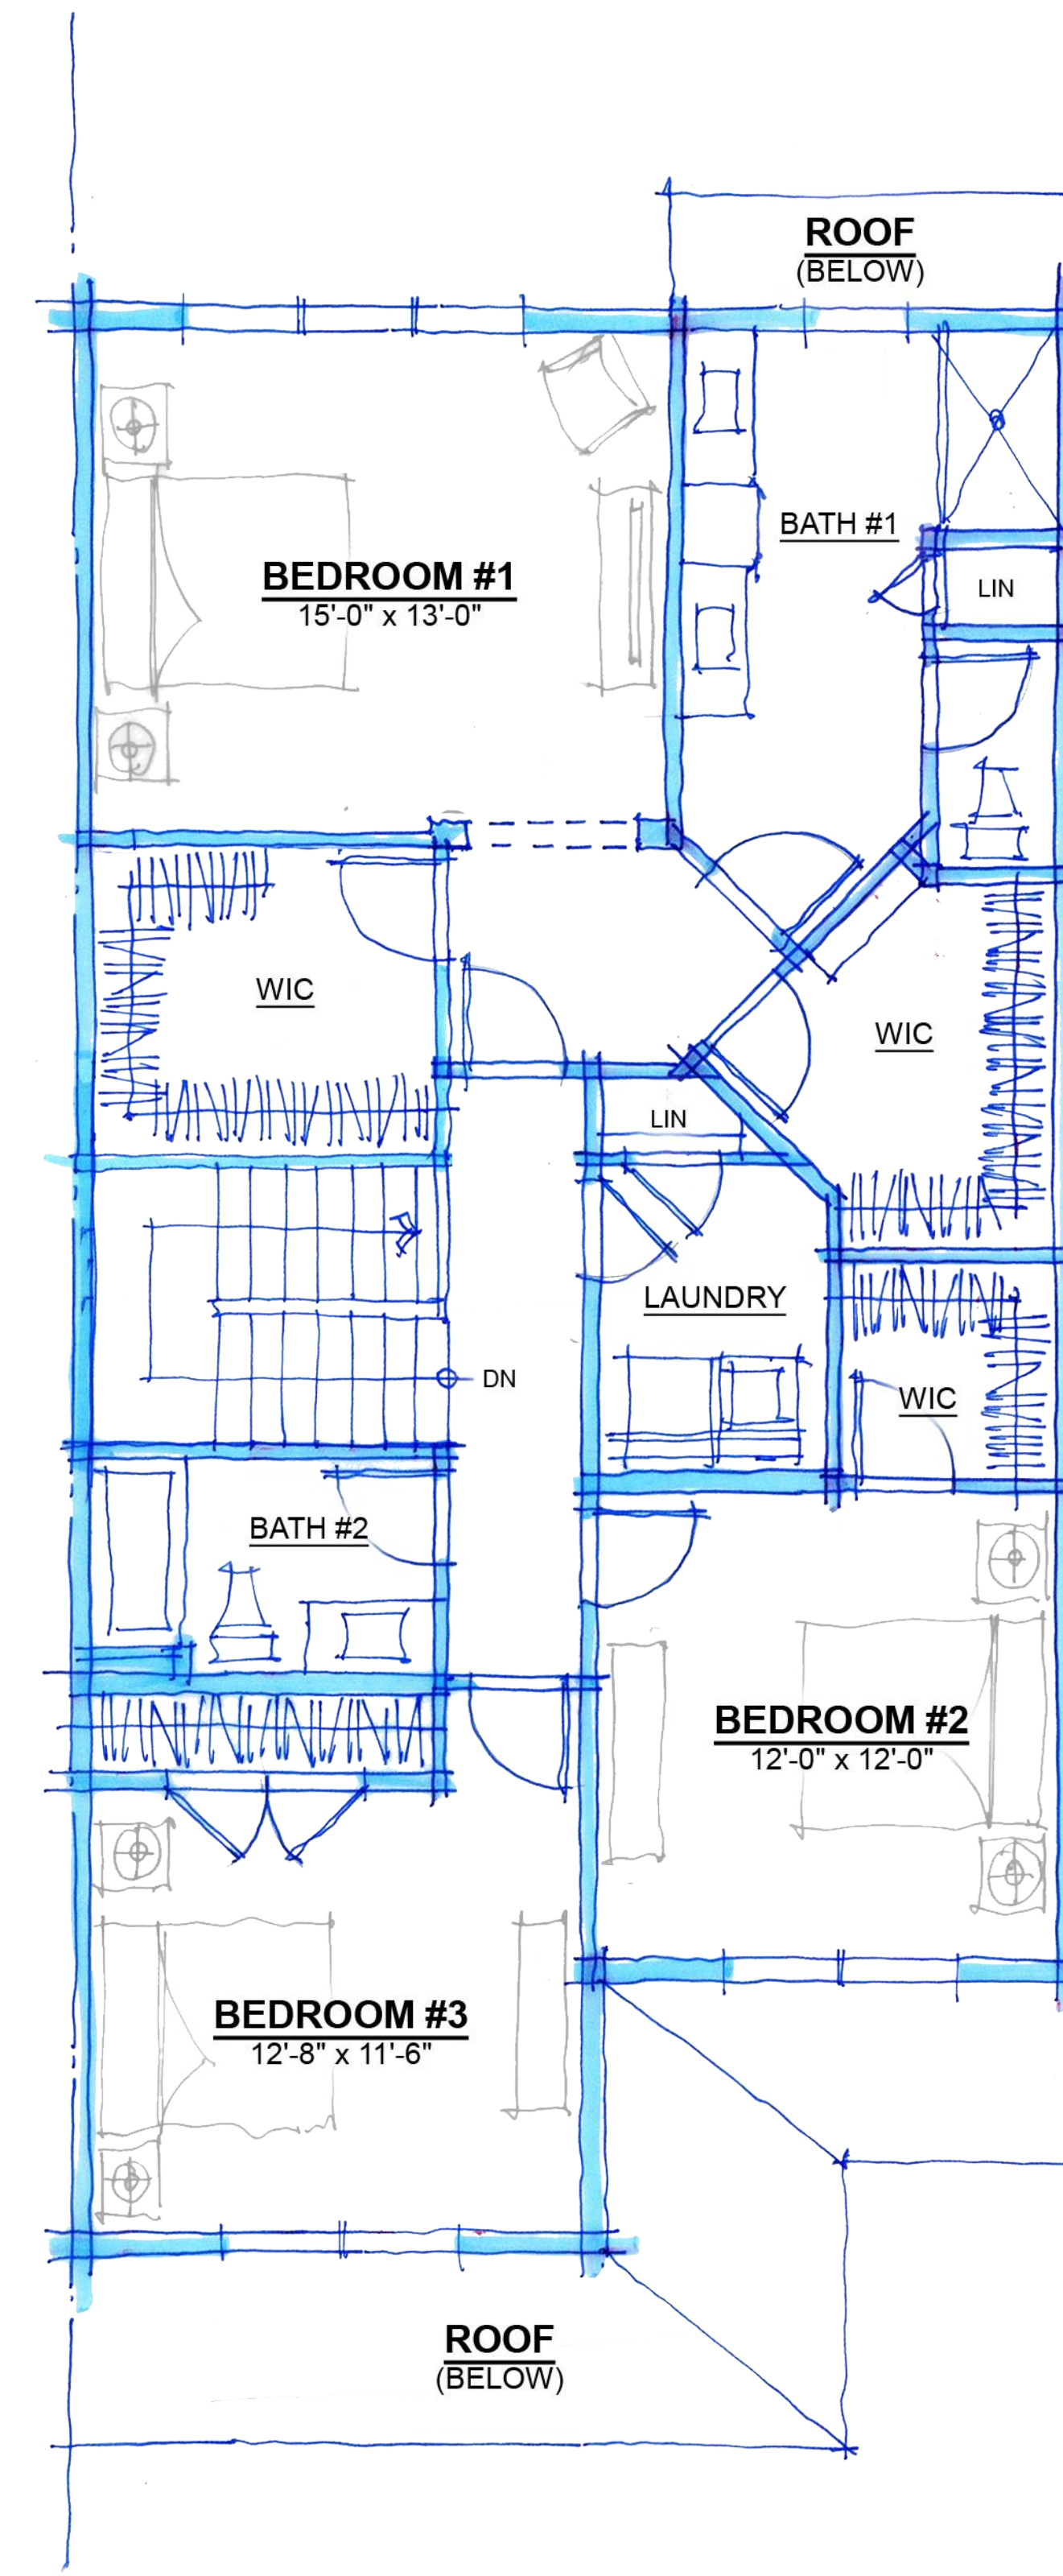

02 | SECOND FLOOR PLAN

Scale: 1" = 4'-0"

1,146 GSF

TOWNHOME C

2,104 GSF



0 4 8 16ft

© 2026 BartonPartners Architects Planners, Inc. All rights reserved.


A10

The Greens at Mendham Village Mendham Borough, NJ


Project Number: 22023
Client: Weichert Development Company
Date: 2026.02.20

BARTONPARTNERS
urban design + architecture


700 East Main Street, Suite 301, Norristown, Pa 19401
www.bartonpartners.com | t:610.930.2800 | e:design@bartonpartners.com

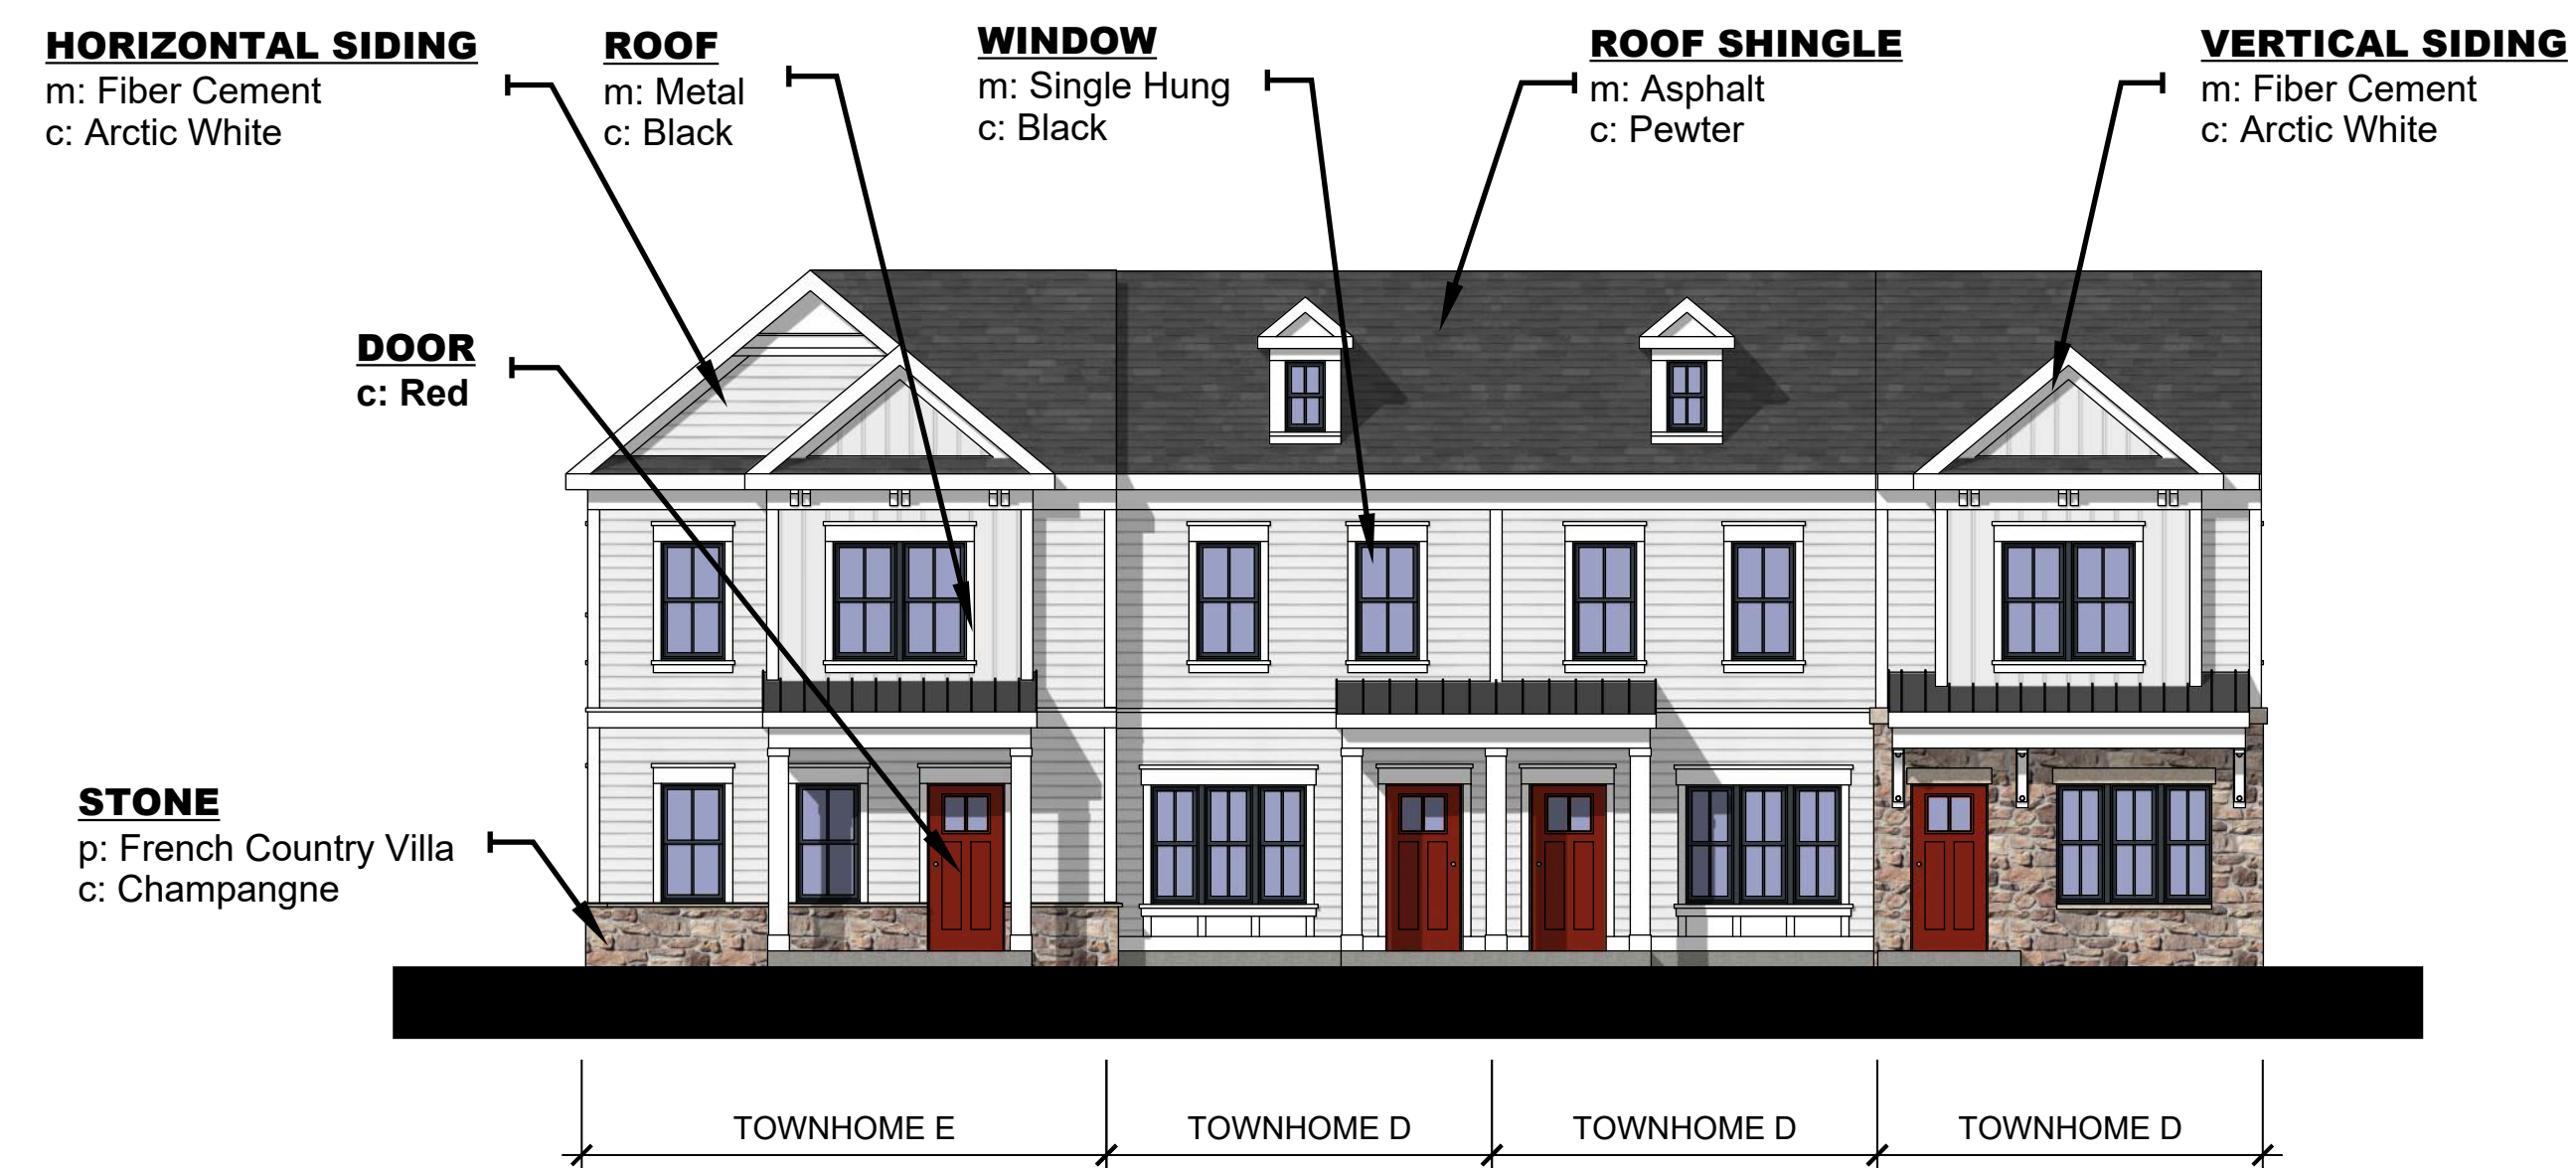

01 | FRONT ELEVATION
Scale: 1" = 8'-0"

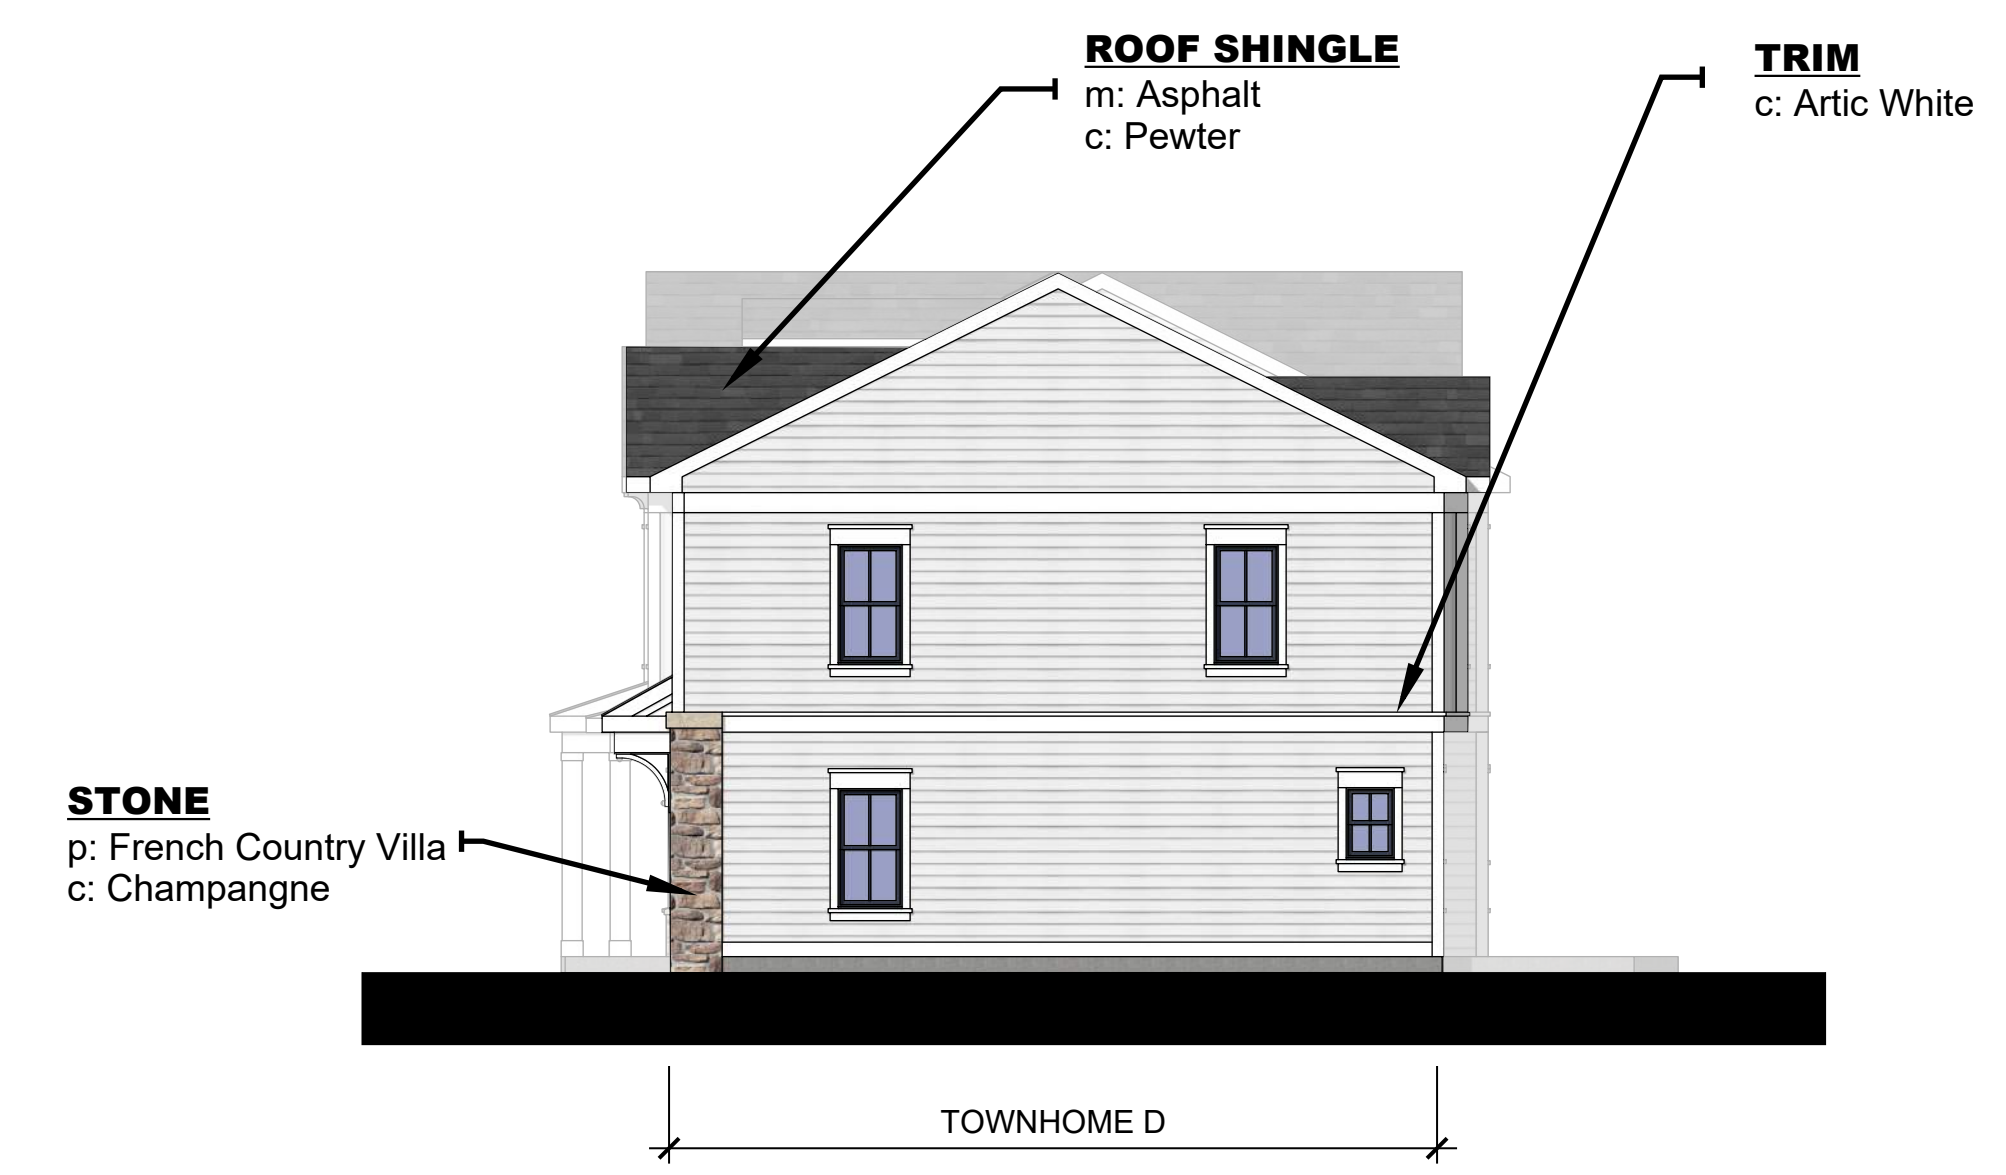

02 | RIGHT-SIDE ELEVATION
Scale: 1" = 8'-0"

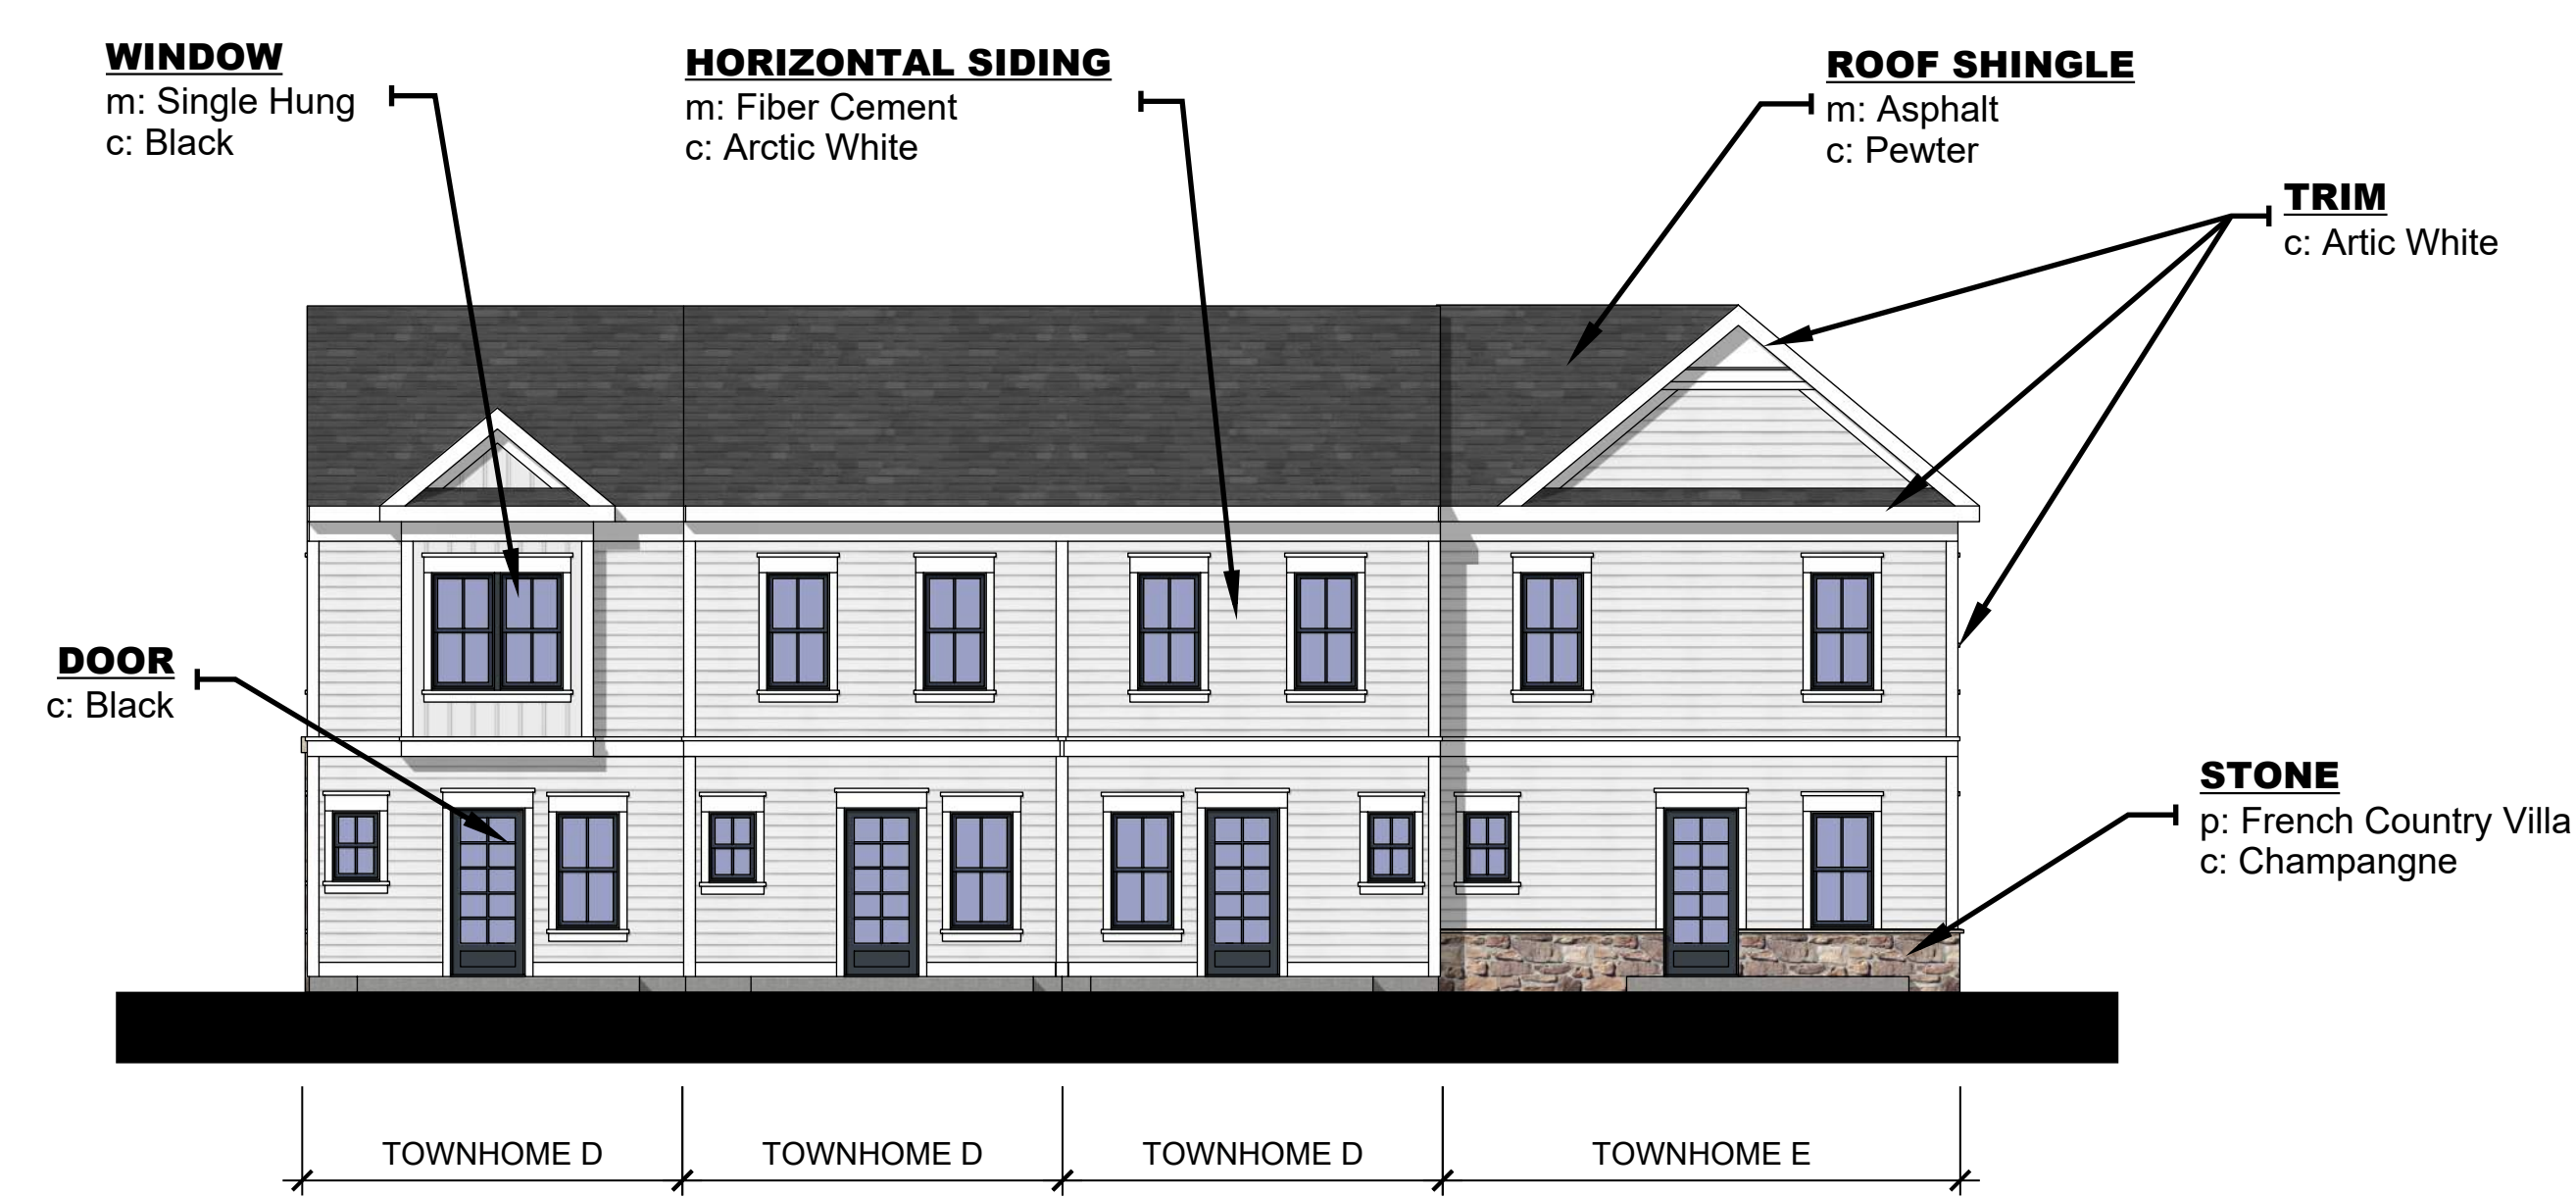

03 | REAR ELEVATION
Scale: 1" = 8'-0"



04 | LEFT-SIDE ELEVATION
Scale: 1" = 8'-0"




4-UNIT AFFORDABLE TOWNHOME
BLDG #15, BLDG #25 (MIX OF 2-BED & 3-BED UNITS)


© 2026 BartonPartners Architects Planners, Inc. All rights reserved.



01 | FRONT ELEVATION
Scale: 1" = 8'-0"

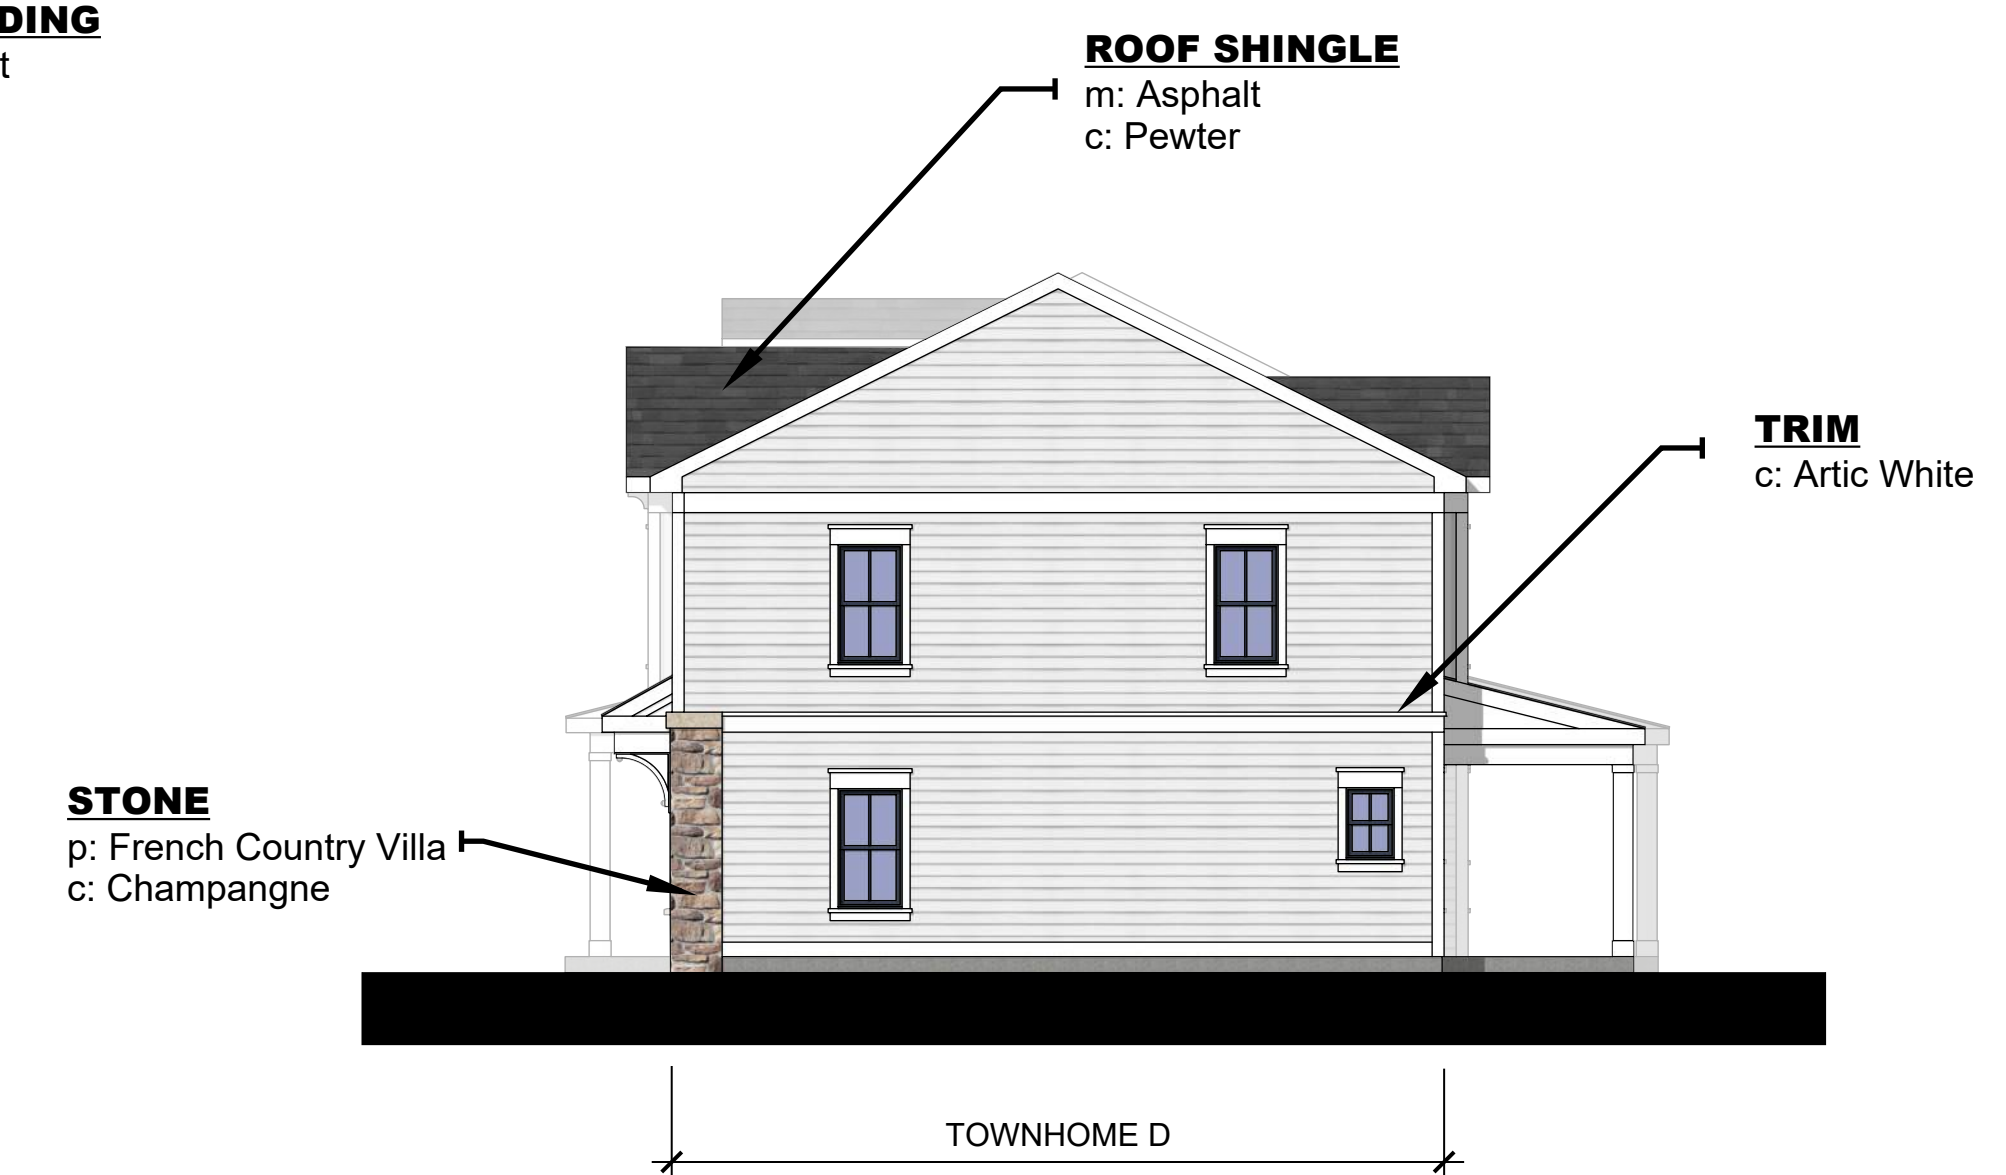

02 | RIGHT-SIDE ELEVATION
Scale: 1" = 8'-0"

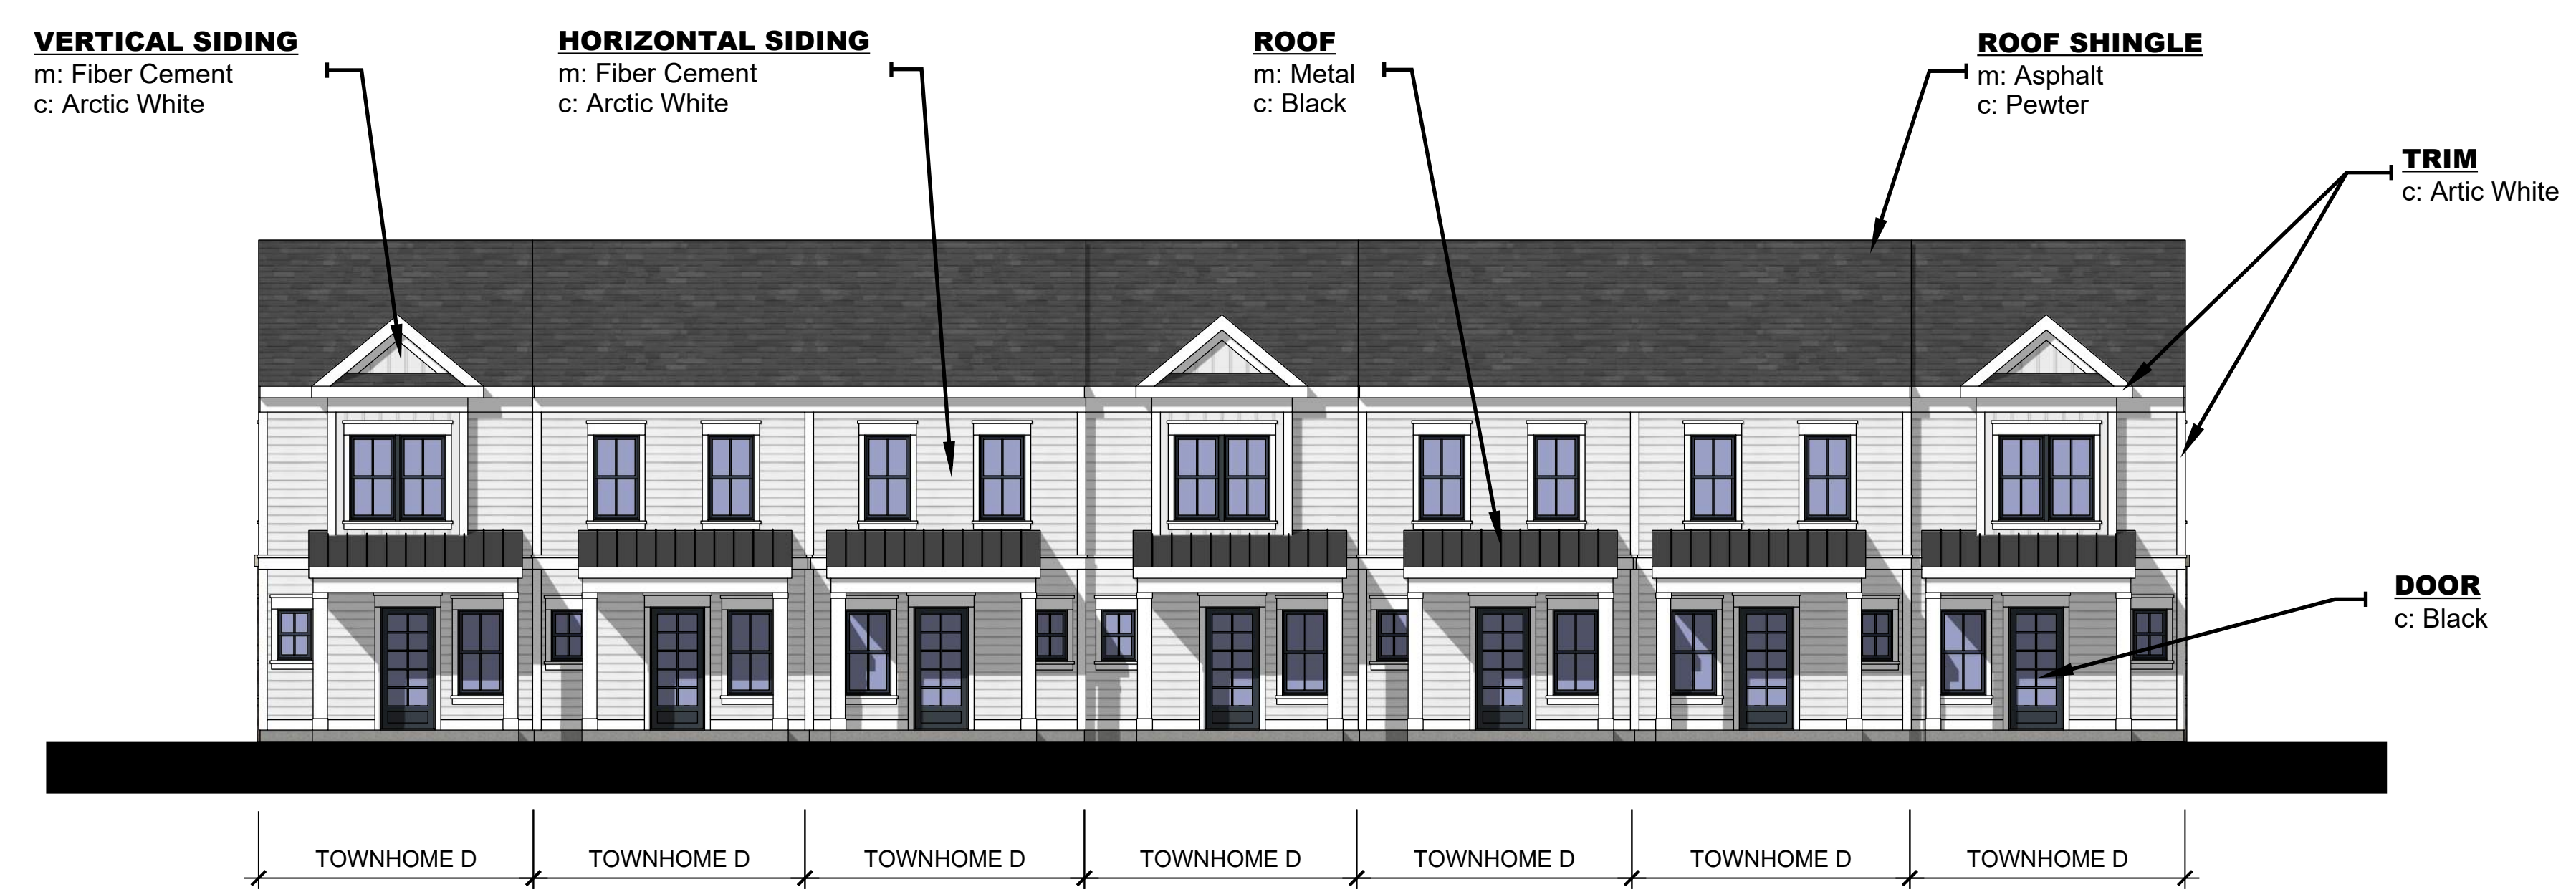

03 | REAR ELEVATION
Scale: 1" = 8'-0"




04 | LEFT-SIDE ELEVATION
Scale: 1" = 8'-0"




7-UNIT AFFORDABLE TOWNHOME
BLDG #19 (ALL 2-BED UNITS)

© 2026 BartonPartners Architects Planners, Inc. All rights reserved.

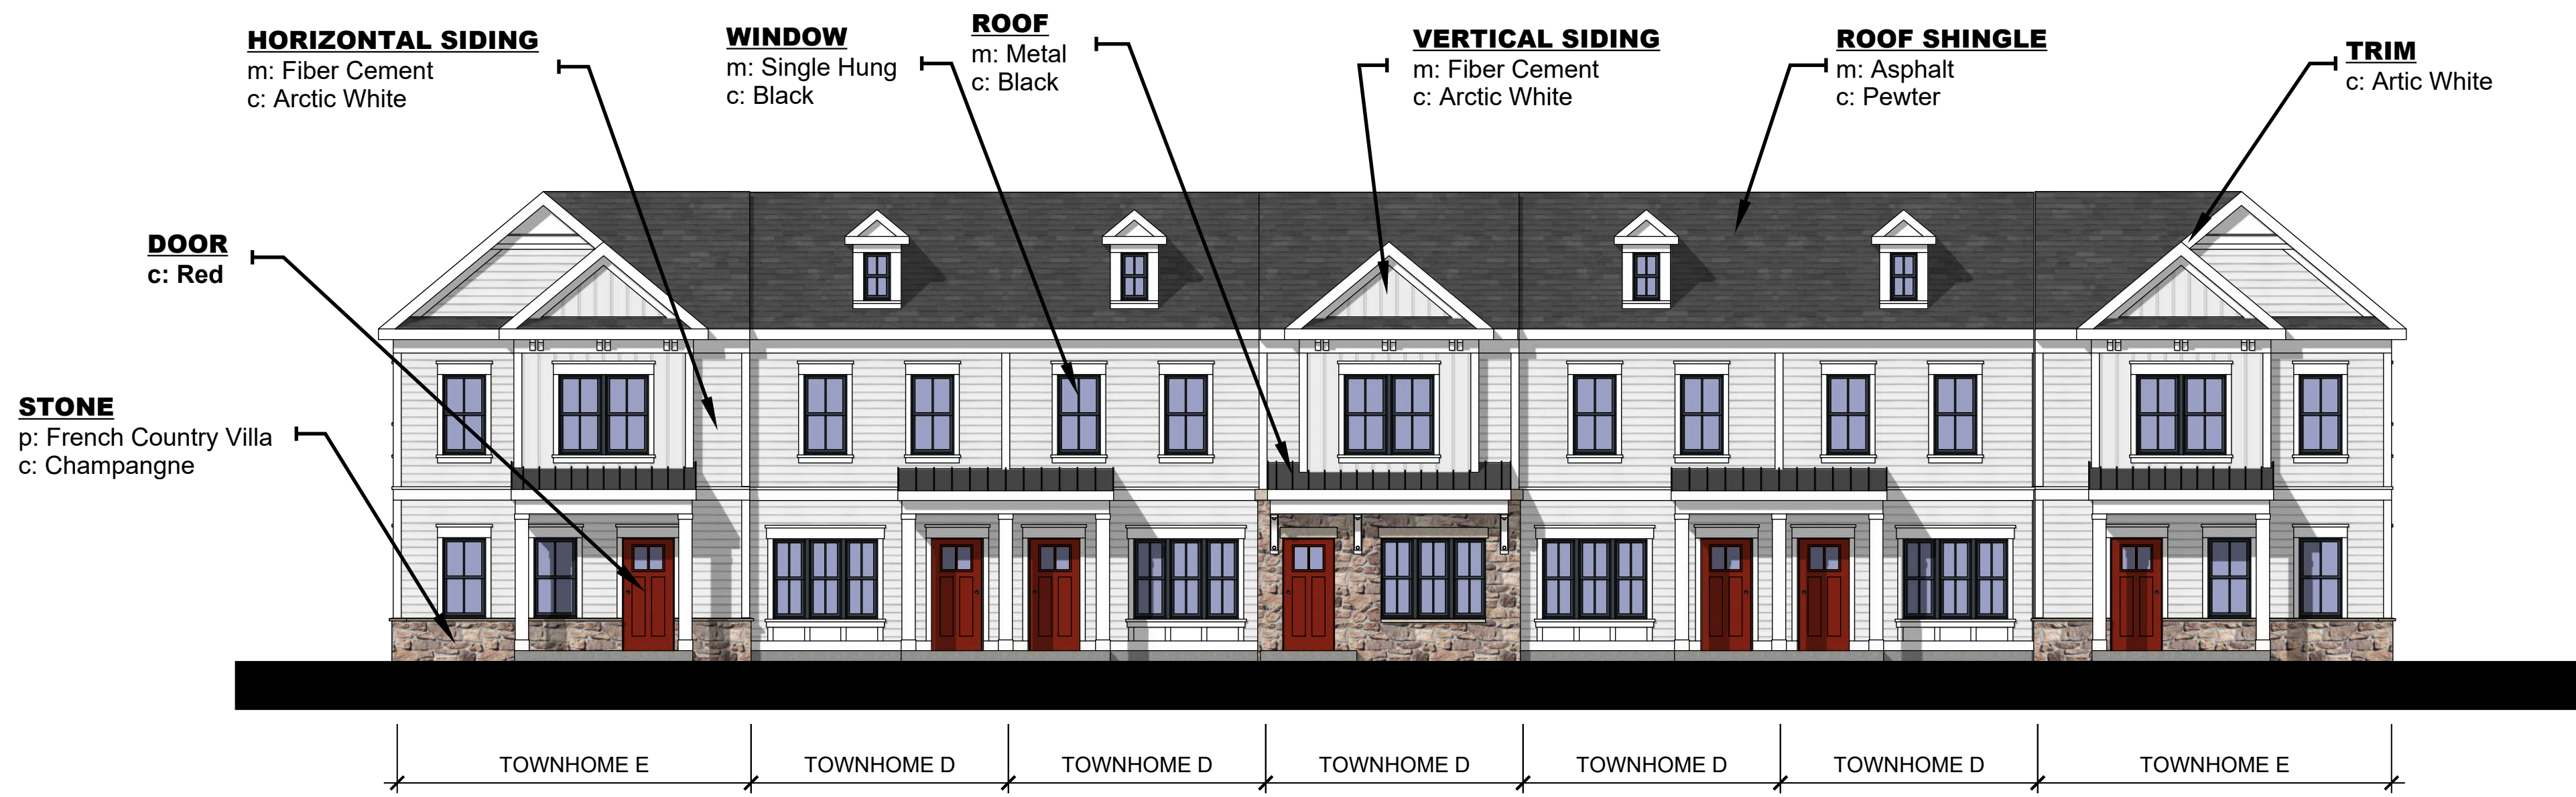

01 | FRONT ELEVATION

Scale: 1" = 8'-0"

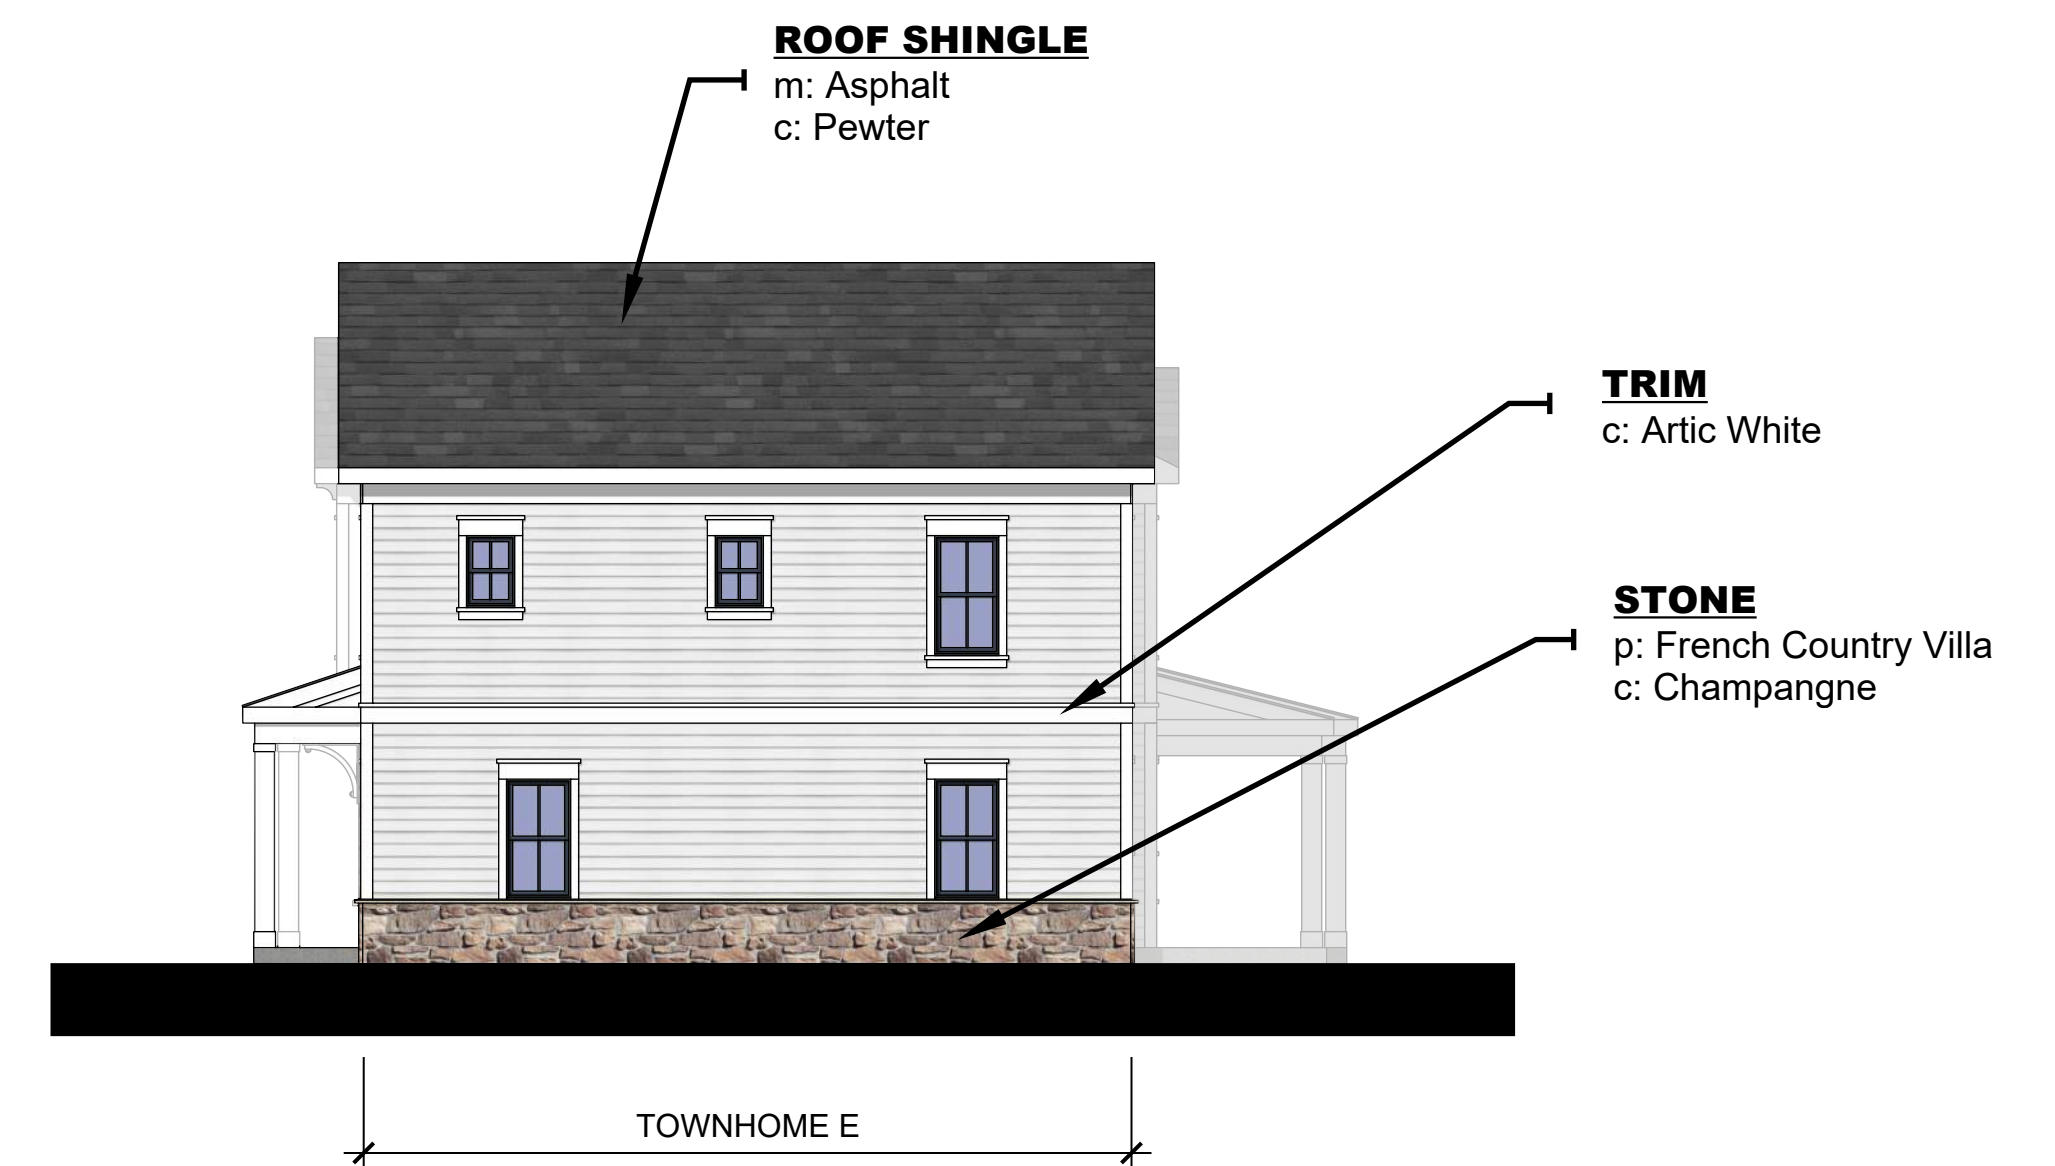

02 | RIGHT-SIDE ELEVATION

Scale: 1" = 8'-0"



03 | REAR ELEVATION

Scale: 1" = 8'-0"



04 | LEFT-SIDE ELEVATION

Scale: 1" = 8'-0"



7-UNIT AFFORDABLE TOWNHOME

BLDG #14, BLDG #26 (MIX OF 2-BED & 3-BED UNITS)

© 2026 BartonPartners Architects Planners, Inc. All rights reserved.

A13


The Greens at Mendham Village

Mendham Borough, NJ

Project Number: 22023
Client: Weichert Development Company
Date: 2026.02.20


BARTONPARTNERS
urban design + architecture

700 East Main Street, Suite 301, Norristown, Pa 19401
www.bartonpartners.com | t:610.930.2800 | e:design@bartonpartners.com

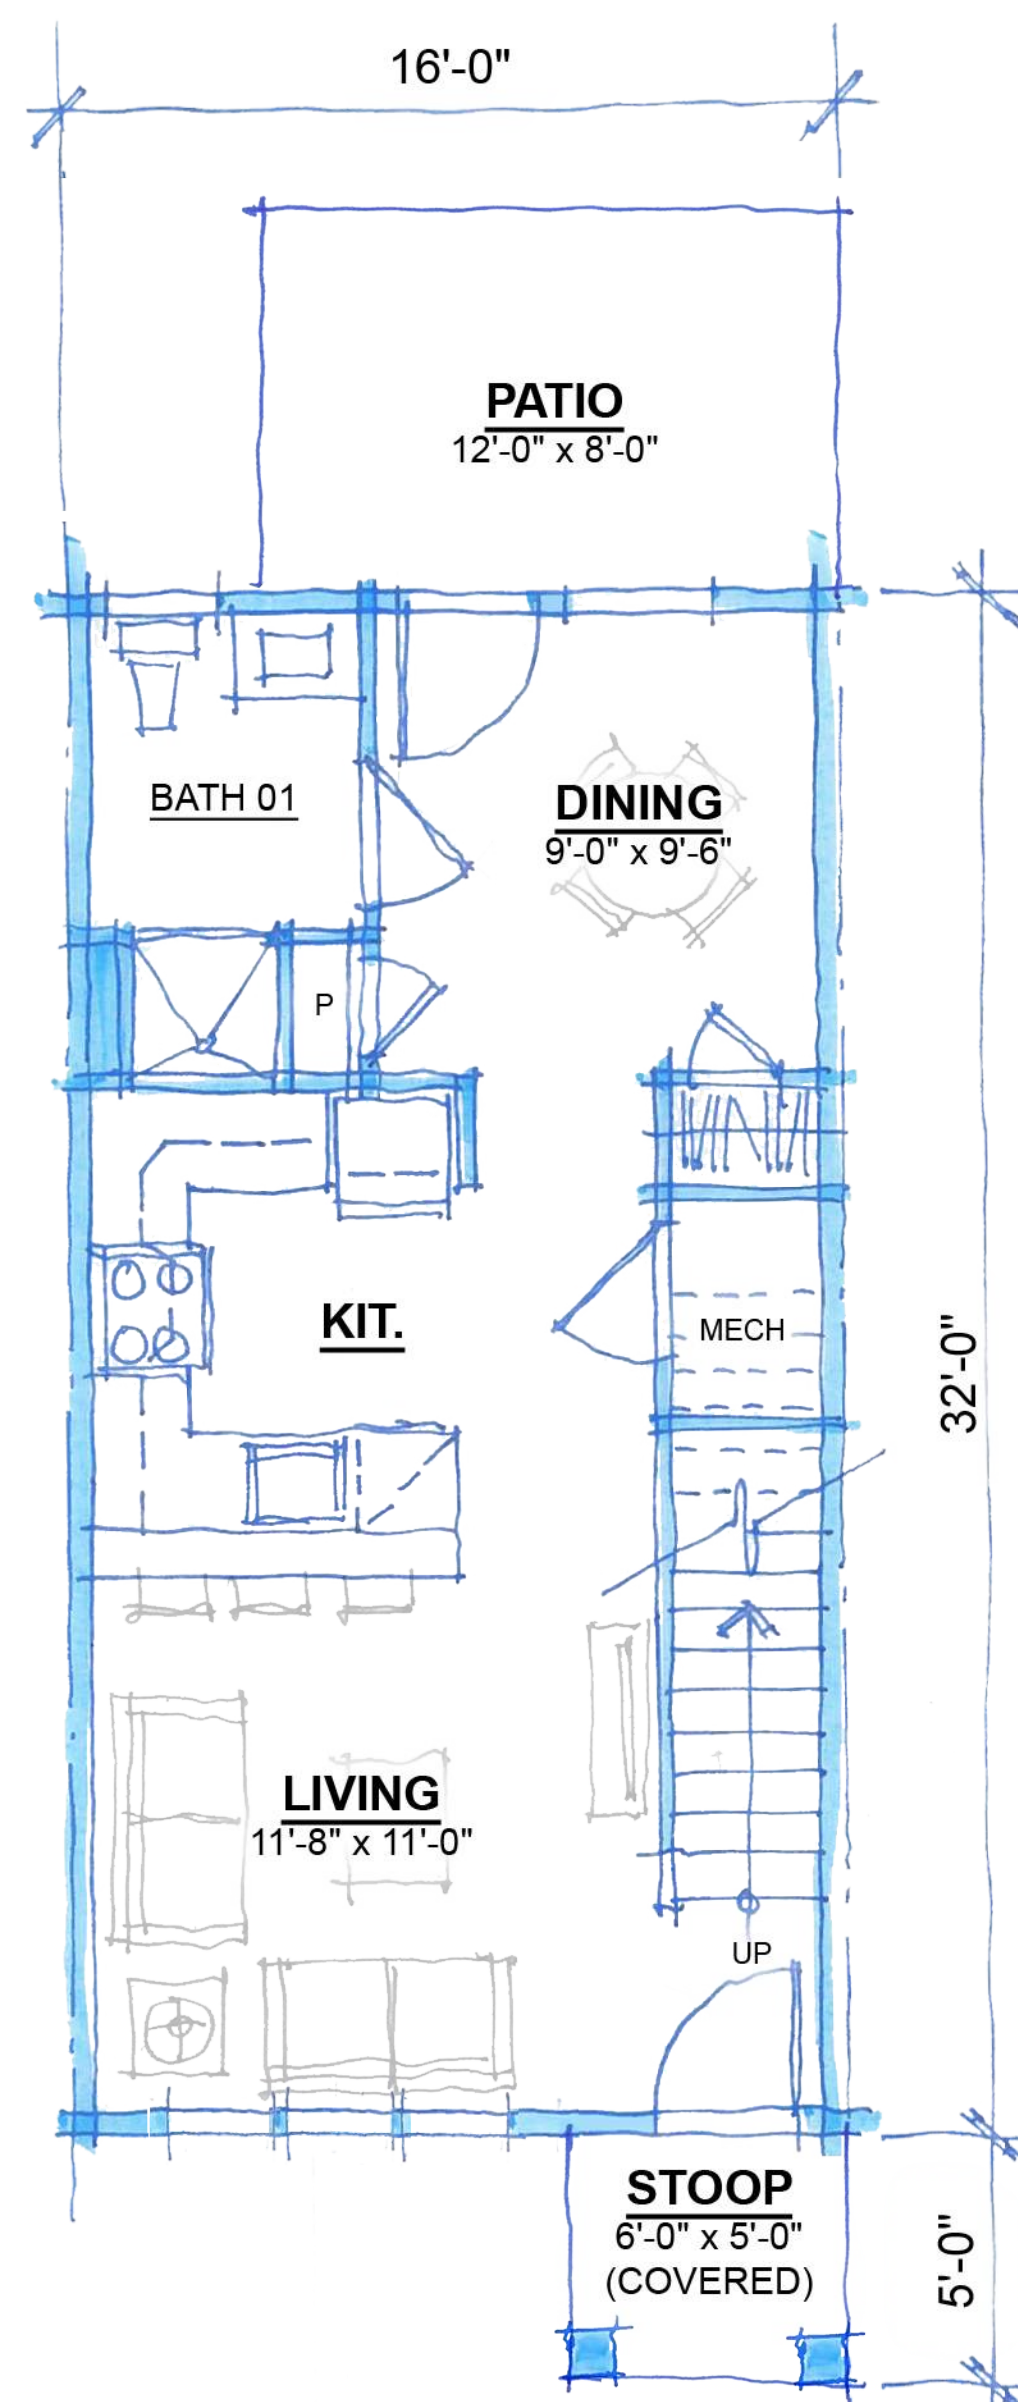

01 | FIRST FLOOR PLAN

Scale: 1" = 4'-0"
GSF: 512 sf
NSF: 464 sf

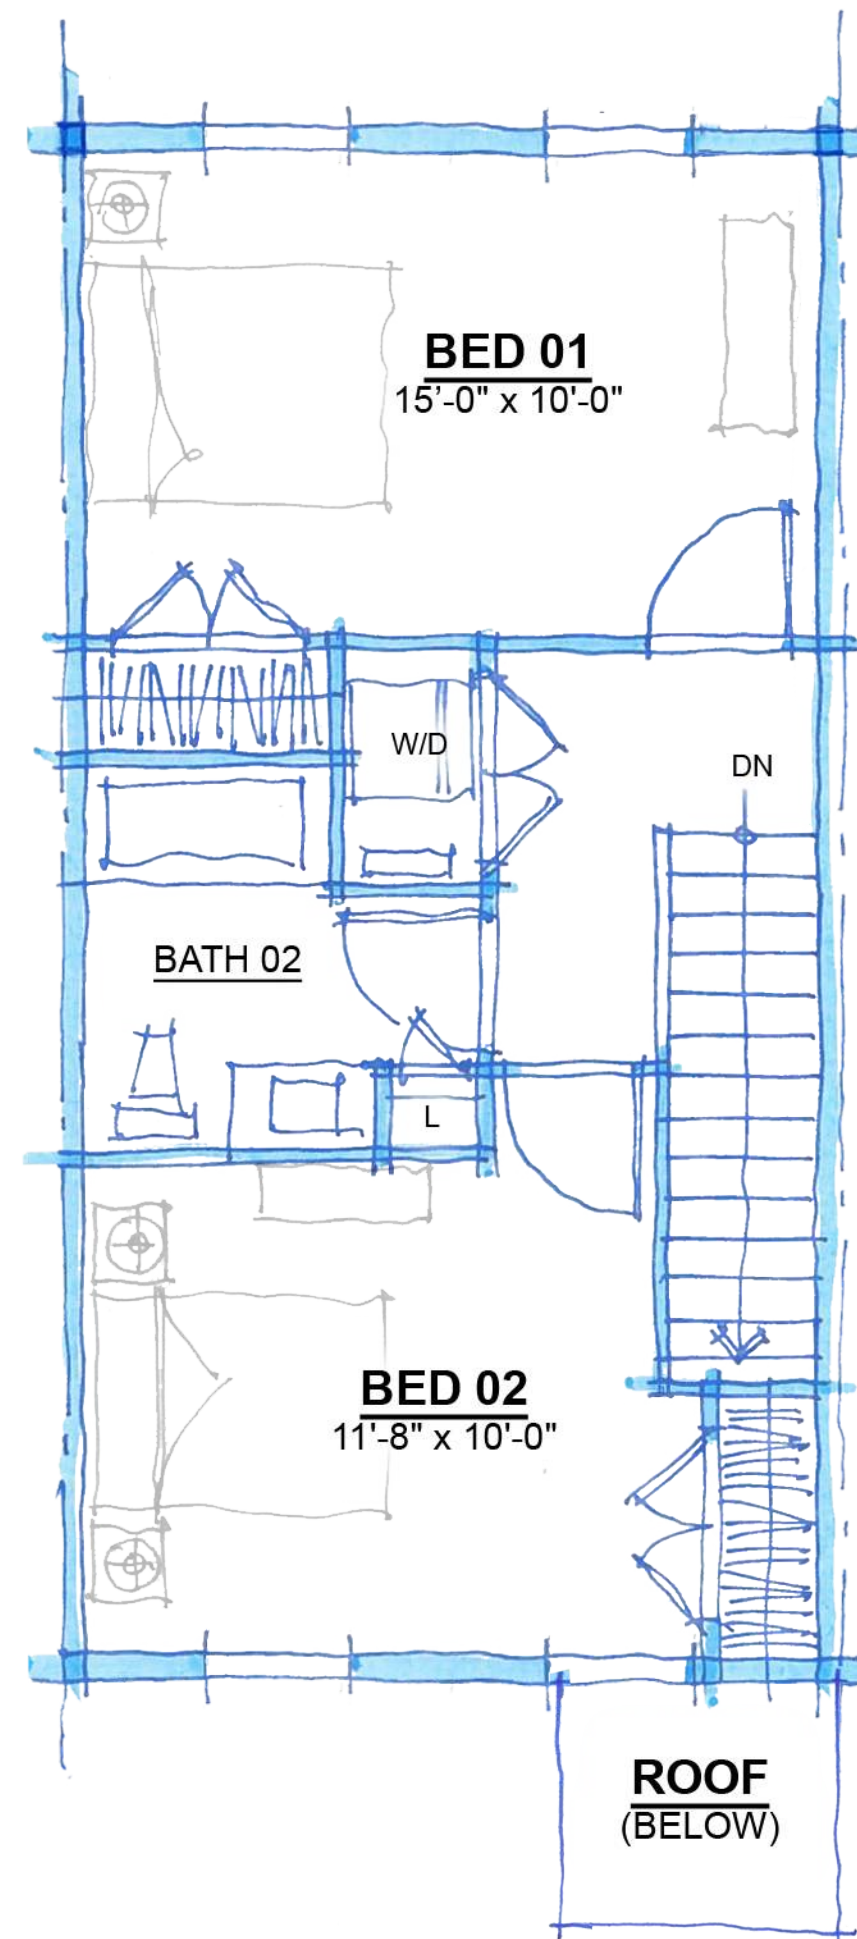


02 | SECOND FLOOR PLAN

Scale: 1" = 4'-0"
GSF: 479 sf
NSF: 431 sf


TOWNHOME D (2-BED)

GSF: 991 sf
NSF: 895 sf

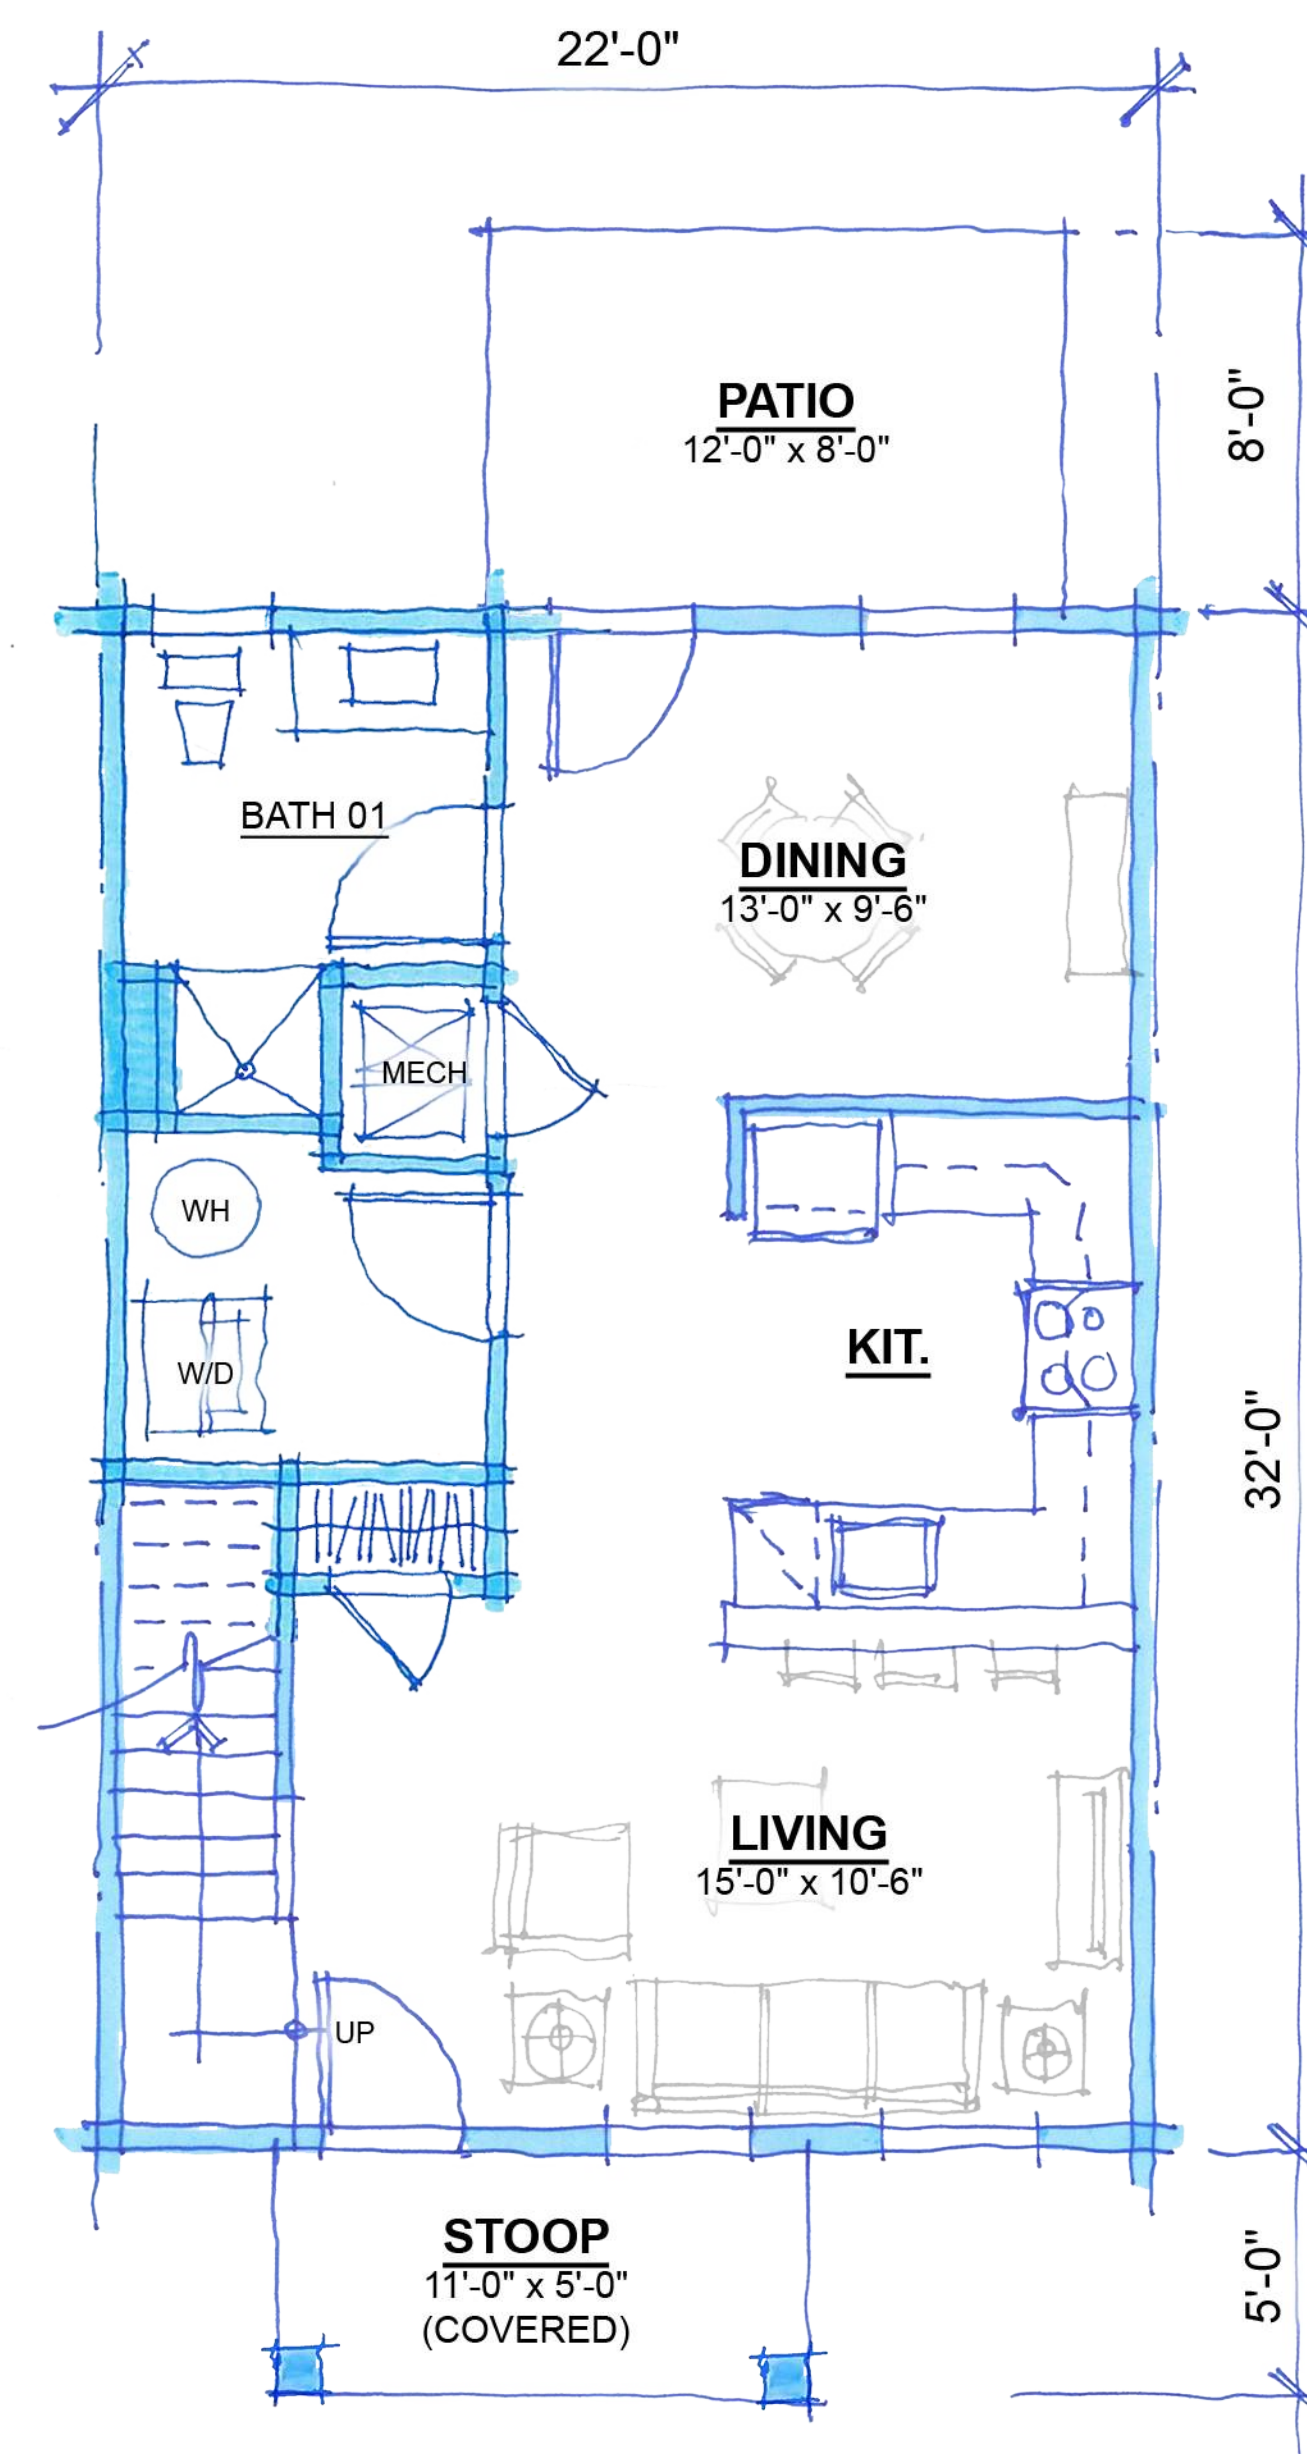

01 | FIRST FLOOR PLAN

Scale: 1" = 4'-0"
GSF: 704 sf
NSF: 650 sf

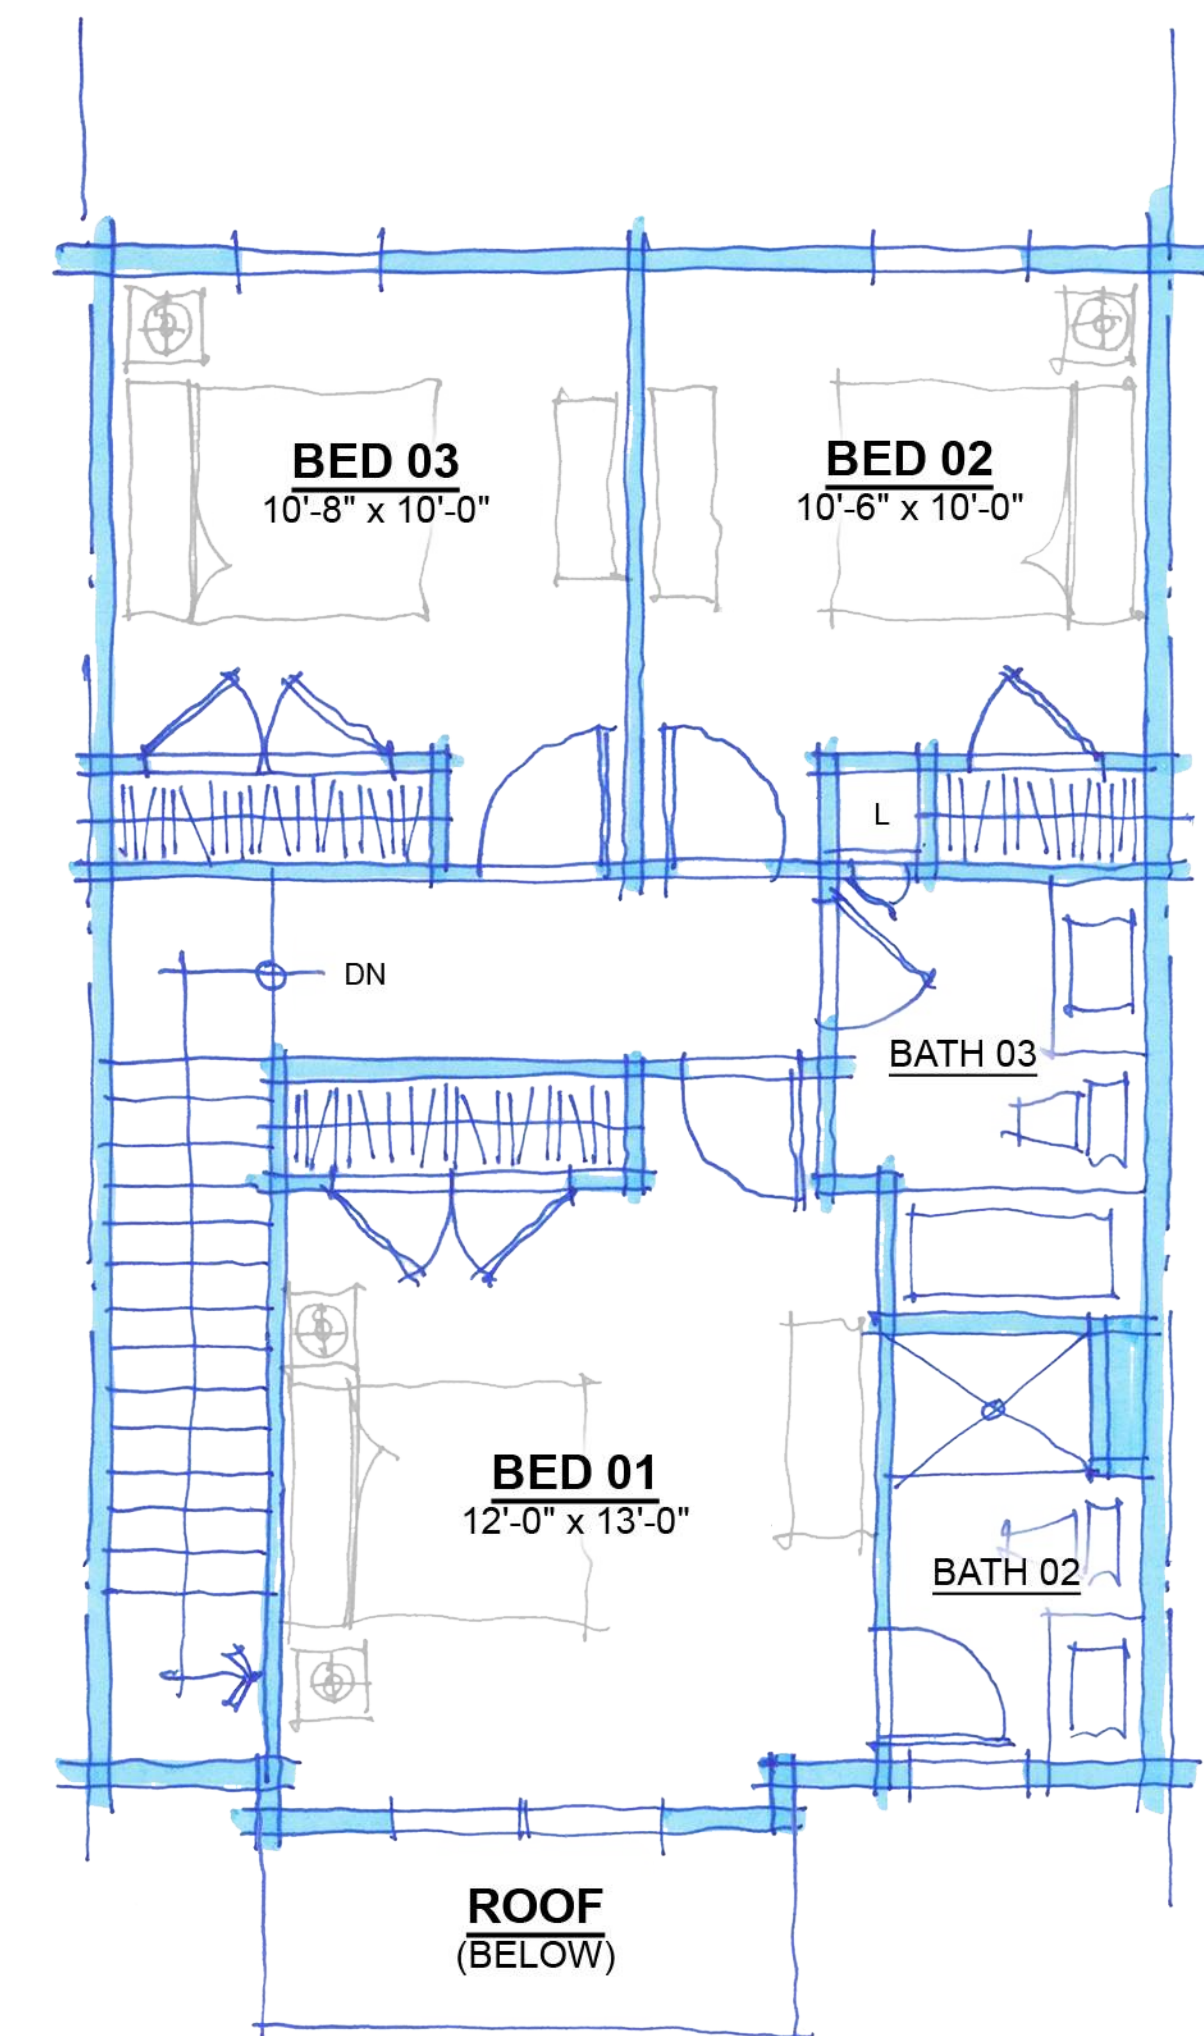

02 | SECOND FLOOR PLAN

Scale: 1" = 4'-0"
GSF: 644 sf
NSF: 590 sf

TOWNHOME E (3-BED)

GSF: 1,348 sf
NSF: 1,240 sf

TOWNHOME D & E



© 2026 BartonPartners Architects Planners, Inc. All rights reserved.

A14

The Greens at Mendham Village Mendham Borough, NJ

Project Number: 22023
Client: Weichert Development Company
Date: 2026.02.20

BARTON PARTNERS
urban design + architecture

700 East Main Street, Suite 301, Norristown, Pa 19401
www.bartonpartners.com | t:610.930.2800 | e:design@bartonpartners.com



01 | PERSPECTIVE A

Scale: NTS

© 2026 BartonPartners Architects Planners, Inc. All rights reserved.

A15

The Greens at Mendham Village Mendham Borough, NJ

Project Number: 22023
Client: Weichert Development Company
Date: 2026.02.20

BARTONPARTNERS
urban design + architecture

700 East Main Street, Suite 301, Norristown, Pa 19401
www.bartonpartners.com | t:610.930.2800 | e:design@bartonpartners.com



01 | PERSPECTIVE B

Scale: NTS

© 2026 BartonPartners Architects Planners, Inc. All rights reserved.

A16

The Greens at Mendham Village Mendham Borough, NJ

Project Number: 22023
Client: Weichert Development Company
Date: 2026.02.20

BARTONPARTNERS
urban design + architecture

700 East Main Street, Suite 301, Norristown, Pa 19401
www.bartonpartners.com | t:610.930.2800 | e:design@bartonpartners.com