#### PROPERTY OWNERS WITHIN 200 FT. OF SUBJECT PROPERTY

BOROUGH OF MENDHAM, MORRIS COUNTY NEW JERSEY

BASED ON A CERTIFIED LIST PREPARED BY THE BOROUGH OF MENDHAM TAX ASSESSOR DATED 9/12/25

PARCELS WITHIN RANGE OF TARGETED PROPERTIES:				
PAMS_PIN	Acres	Property Location	Owners Name	Mailing Address
1418_2001_23.03	5.3900	55 PRENTICE LN	CAVUTO, NEIL P/MARY L	55 PRENTICE LN MENDHAM, NJ 07945
1418_2101_1	5.3100	460 CHERRY LN	FIELD AND SAND REVOCABLE LIVING TRU	460 CHERRY LN MENDHAM, NJ 07945
1418_2101_1.01	6.5600	400 CHERRY LN	MOHALLY, DAIVD & MASSE, NATHALIE	400 CHERRY LN MENDHAM, NJ 07945
1418_2101_1.02	5.0400	350-360 CHERRY LN	FLOWER, STEPHANIE STORM	350 CHERRY LN MENDHAM, NJ 07945
1418_2301_2.01_QFARM	67.4180	175-179 CHERRY LN	FASANO FARMS LLC.	PO BOX 72 BROOKSIDE NJ 07926
1418_2301_2.03_QFARM	6.7770	175-179 CHERRY LN	FASANO FARM SECOND LLC	PO BOX 72 BROOKSIDE NJ 07926
1418_2301_3	2.0000	375 CHERRY LN	FORENZA, PETE	375 CHERRY LN MENDHAM, NJ 07945
1418_2301_3.01	6.1240	425 CHERRY LN	CHAMBERS, JAMES R & DONNA M	425 CHERRY LN MENDHAM, NJ 07945
1418_2301_3.02	6.8990	399 CHERRY LN	CARRERO, MONICA/HOKE, WILLIAM J	399 CHERRY LN MENDHAM, NJ 07945
1418_2301_3_QFARM	33.8000	375 CHERRY LN	FORENZA, PETE	375 CHERRY LN MENDHAM, NJ 07945
1418_2301_4.01_QFARM	26.4070	7 HORSESHOE BEND RD	VAN BOXTEL, BENJAMIN S/ROGERS,MINDI	7 HORSESHOE BEND RD MENDHAM, NJ 07945
1418_2301_4.02	5.2540	5 HORSESHOE BEND RD	CARUSO, MICHAEL	5 HORSESHOE BEND RD MENDHAM, NJ 07945
1418_2301_4.03_QFARM	8.8320	3 HORSESHOE BEND	KETCHUM EST. C/O THOMAS ELECTRONICS	208 DAVIS PKWY CLYDE, NY 14433

JCP&L, c/o FE Serv. Tax Dept. P.O. Box 1911 Morristown, NJ 07962-1911

Verizon, c/o Duff & Phelps PO Box 2749 Addison, TX 75001

900 Route 202/206 North Bedminster, NJ 07921

Public Service Electric & Gas Co. 80 Park Plaza

Newark, NJ 07102

Morris County Planning Board PO Box 900 Morristown, NJ 07963-0900

## FORENZA PROJECT 375 CHERRY LANE MINOR SUBDIVISION

LOT 3 ~ BLOCK 2301 BOROUGH OF MENDHAM MORRIS COUNTY, NEW JERSEY



#### GENERAL NOTES:

1. SUBJECT PROPERTY IS KNOWN AS LOT 3, BLOCK 2301 AS SHOWN ON THE BOROUGH OF MENDHAM TAX MAP SHEET No. 23.

American Water SSC/General Tax Dept.

Mendham Borough Sewer Utility

PO Box 5627

35 Ironia Rd.

Comcast

Cablevision

683 Route 10

Cherry Hill, NJ 08034

Mendham, NJ 07945

300 Rahway Ave.

Union, NJ 07083

Randolph, NJ 07869

- 2. BUILDINGS SHOWN TAKEN FROM NEARMAP AERIAL IMAGERY, LLC DATED MARCH 24, 2024.
- 3. THESE PROPOSED SUBDIVISION PLANS MEET STATE OF NEW JERSEY'S "RSIS" STANDARDS.
- 4. THERE IS NO SIGNAGE PROPOSED WITH THESE PROPOSED SUBDIVISION PLANS.
- 5. THE FRESHWATER WETLANDS DELINEATION SHOWN ON THESE PLANS WAS COMPLETED BY ENVIRONMENTAL TECHOLOGY, INC., CHESTER, NJ, AND FIELD LOCATED BY THIS FIRM. NJDEP VERIFICATION OF THE WETLAND BOUNDARY AND ADJACENT TRANSITION AREAS ARE SUBJECT TO AN NJDEP LETTER OF INTEPRETATION/VERIFICATION WHICH IS PENDING.
- 6. AS INDICATED THERE ARE NO ANTICIPATED CONSTRUCTION ACTIVITES PROPOSED WITHIN THE FRESHWATER WETLANDS OR TRANSITION AREAS.
- 7. THERE ARE NO WATERCOURSES OR CATEGORY ONE WATERS WITHIN 300 FEET OF THE PROPOSED CONSTRUCTION ACTIVITES ON THE PROJECT SITE.
- 8. THE SUBJECT PROPERTY IS LOCATED WITHIN THE NJDEP HIGHLANDS PLANNING AREA.
- 9. EXISTING UNDERGROUND UTILITY INFORMATION SHOWN HEREON IS APPROXIMATE AND IS NOT GUARANTEED AS TO ACCURACY OR COMPLETENESS. THE CONTRACTOR SHALL VERIFY ALL INFORMATION PRIOR TO BEGINNING ANY CONSTRUCTION. THE CONTRACTOR SHALL CONTACT ONE CALL SERVICE AT 1-800-272-1000 AND OTHER LOCAL UTILITY COMPANIES AS REQUIRED FOR MARKOUT PRIOR TO ANY EXCAVATION.
- 10. ALL UTILITIES ARE TO BE UNDERGROUND.
- 11. THIS SET OF PLANS HAS BEEN PREPARED FOR THE PURPOSES OF MUNICIPAL AND AGENCY REVIEW AND APPROVAL. THIS SET OF PLANS SHALL NOT BE UTILIZED AS CONSTRUCTION DOCUMENTS UNTIL ALL CONDITIONS OF APPROVAL HAVE BEEN SATISFIED ON THE DRAWINGS, ALL REQUIRED AGENCY PERMITS HAVE BEEN OBTAINED AND EACH DRAWING HAS BEEN REVISED TO INDICATE THAT THE PLAN IS
- 12. FINAL STORMWATER, SEPTIC DESIGN AND STORMWATER MAINTENANCE MANUAL TO BE SUBMITTED WITH THE DEVELOPMENT PLAN FOR THE NEW LOT, FOR REVIEW AND APPROVAL THE BORO AND COUNTY SCD OFFICE.
- 13. THE TYPICAL DEVELOPMENT FOR PROPOSED LOT 3.03 DOES NOT CONSTITUTE A MAJOR STORMWATER DEVELOPMENT AS DEFINED IN NJAC 7:8. DISTURBANCES IN EXCESS OF ONE ACRE OR NET INCREASE IN IMPERVIOUS COVERAGE IN EXCESS OF A QUARTER ACRE WILL TRIGGER COMPLIANCE IN NJAC 7:8.

THIS PLAN HAS BEEN APPROVED BY THE LAND USE BOARD OF THE BOROUGH OF MENDHAM

DATE

CHAIRMAN	DATE
SECRETARY	DATE
BOROUGH ENGINEER	DATE

#### DRAWING INDEX

SHEET No.	SHEET TITLE
1 of 7	TITLE SHEET
2 of 7	EXISTING CONDITIONS PLAN
3 of 7	MINOR SUBDIVISION PLAN
4 of 7	LOT GRADING/SOIL EROSION & SEDIMENT CONTROL PLAN
5 of 7	STEEP SLOPE ANALYSIS
6 of 7	SOIL EROSION & SEDIMENT CONTROL DETAIL SHEET
7 of 7	DETAIL SHEET

#### OWNER/APPLICANT PETER FORENZA 375 CHERRY LANE MENDHAM, NJ 07945

908-246-5316


ATTORNEY NICOLE MAGDZIAK, ESQ. DAY PITNEY LLP ONE JEFFERSON AVENUE PARSIPPANY, NJ 07074 973-996-8179


CIVIL ENGINEERS & SURVEYORS RYAN L. SMITH, PE, NJPLS, CME YANNACCONE. VILLA & ALDRICH. LLC 460 MAIN STREET, P.O. BOX 459 CHESTER, NJ 07930 908-879-6646

SCALE: 1" = 200'

## ENVIRONMENTAL CONSULTANT

DAVID C. KRUEGER ENVIRONMENTAL TECHNOLOGY INC. 460 MAIN STREET, P.O. BOX 50 CHESTER, NJ 07930 908-879-8509

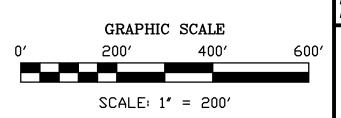

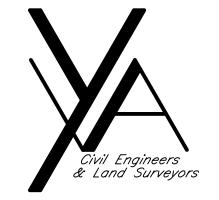

## YANNACCONE VILLA & ALDRICH, LLC

460 MAIN STREET, P.O. BOX 459 CHESTER, NEW JERSEY 07930 PHONE: 908-879-6646

N.J. STATE BOARD FOR P.E. & P.L.S. CERTIFICATE OF AUTHORIZATION No. 24GA27934500

NEW JERSEY LICENSED PROFESSIONAL ENGINEEF AND LAND SURVEYOR No. 42575 NOT VALID WITHOUT SIGNATURE AND RAISED SEAL

REV. PER. NEW UPDATED 20 PROPERTY OWNERS LISTS AND 9/24/25 | ADDING GENERAL NOTE 13 DATE REVISION

#### PROJECT TITLE : **FORENZA PROJECT**

375 CHERRY LANE LOT 3 ~ BLOCK 2301 BOROUGH OF MENDHAM MORRIS COUNTY NEW JERSEY

SHEET TITLE :

# SHEET


DRAWN BY:	DATE:
JPW	6/10/2025
CHECKED BY:	SCALE:
RLS	1" = 200'


W.O. 224115


F.B. *779/62* 


FILE PATH: M:\SEPTIC\DATA\224000\224115 FILE NAME: 224115-AREAMAP-REV1.DWG

SHEET 7 OF 7

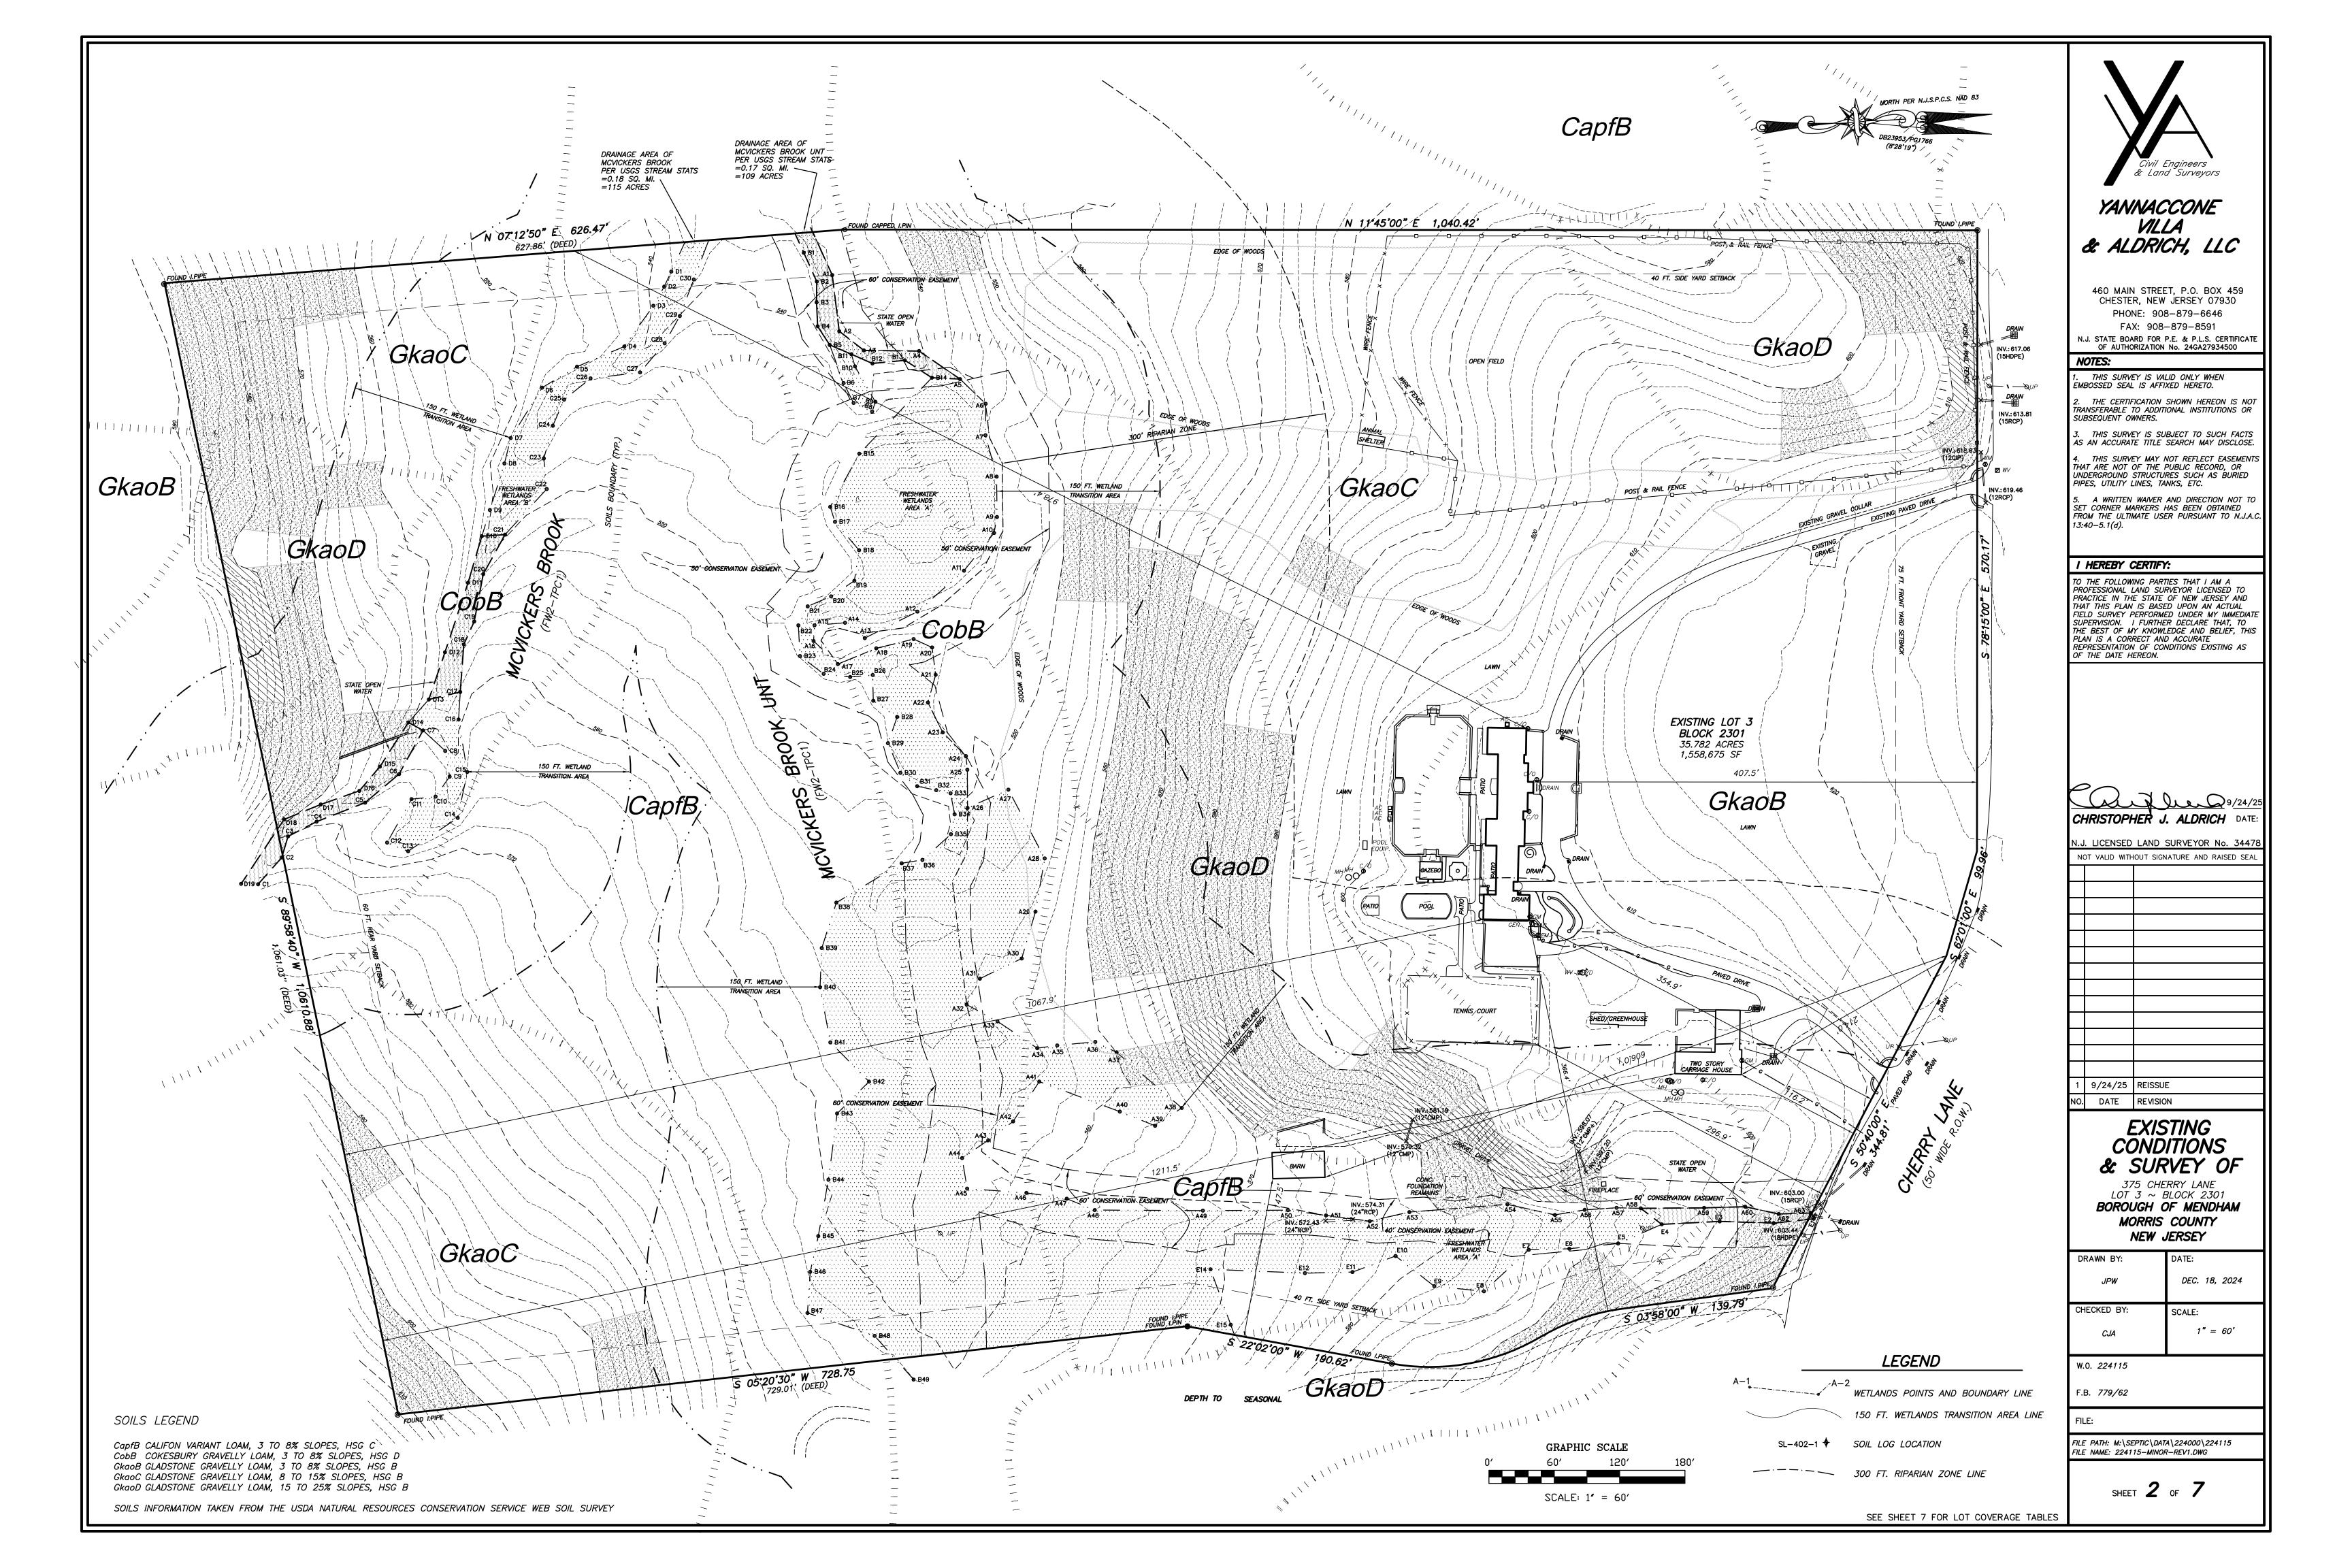

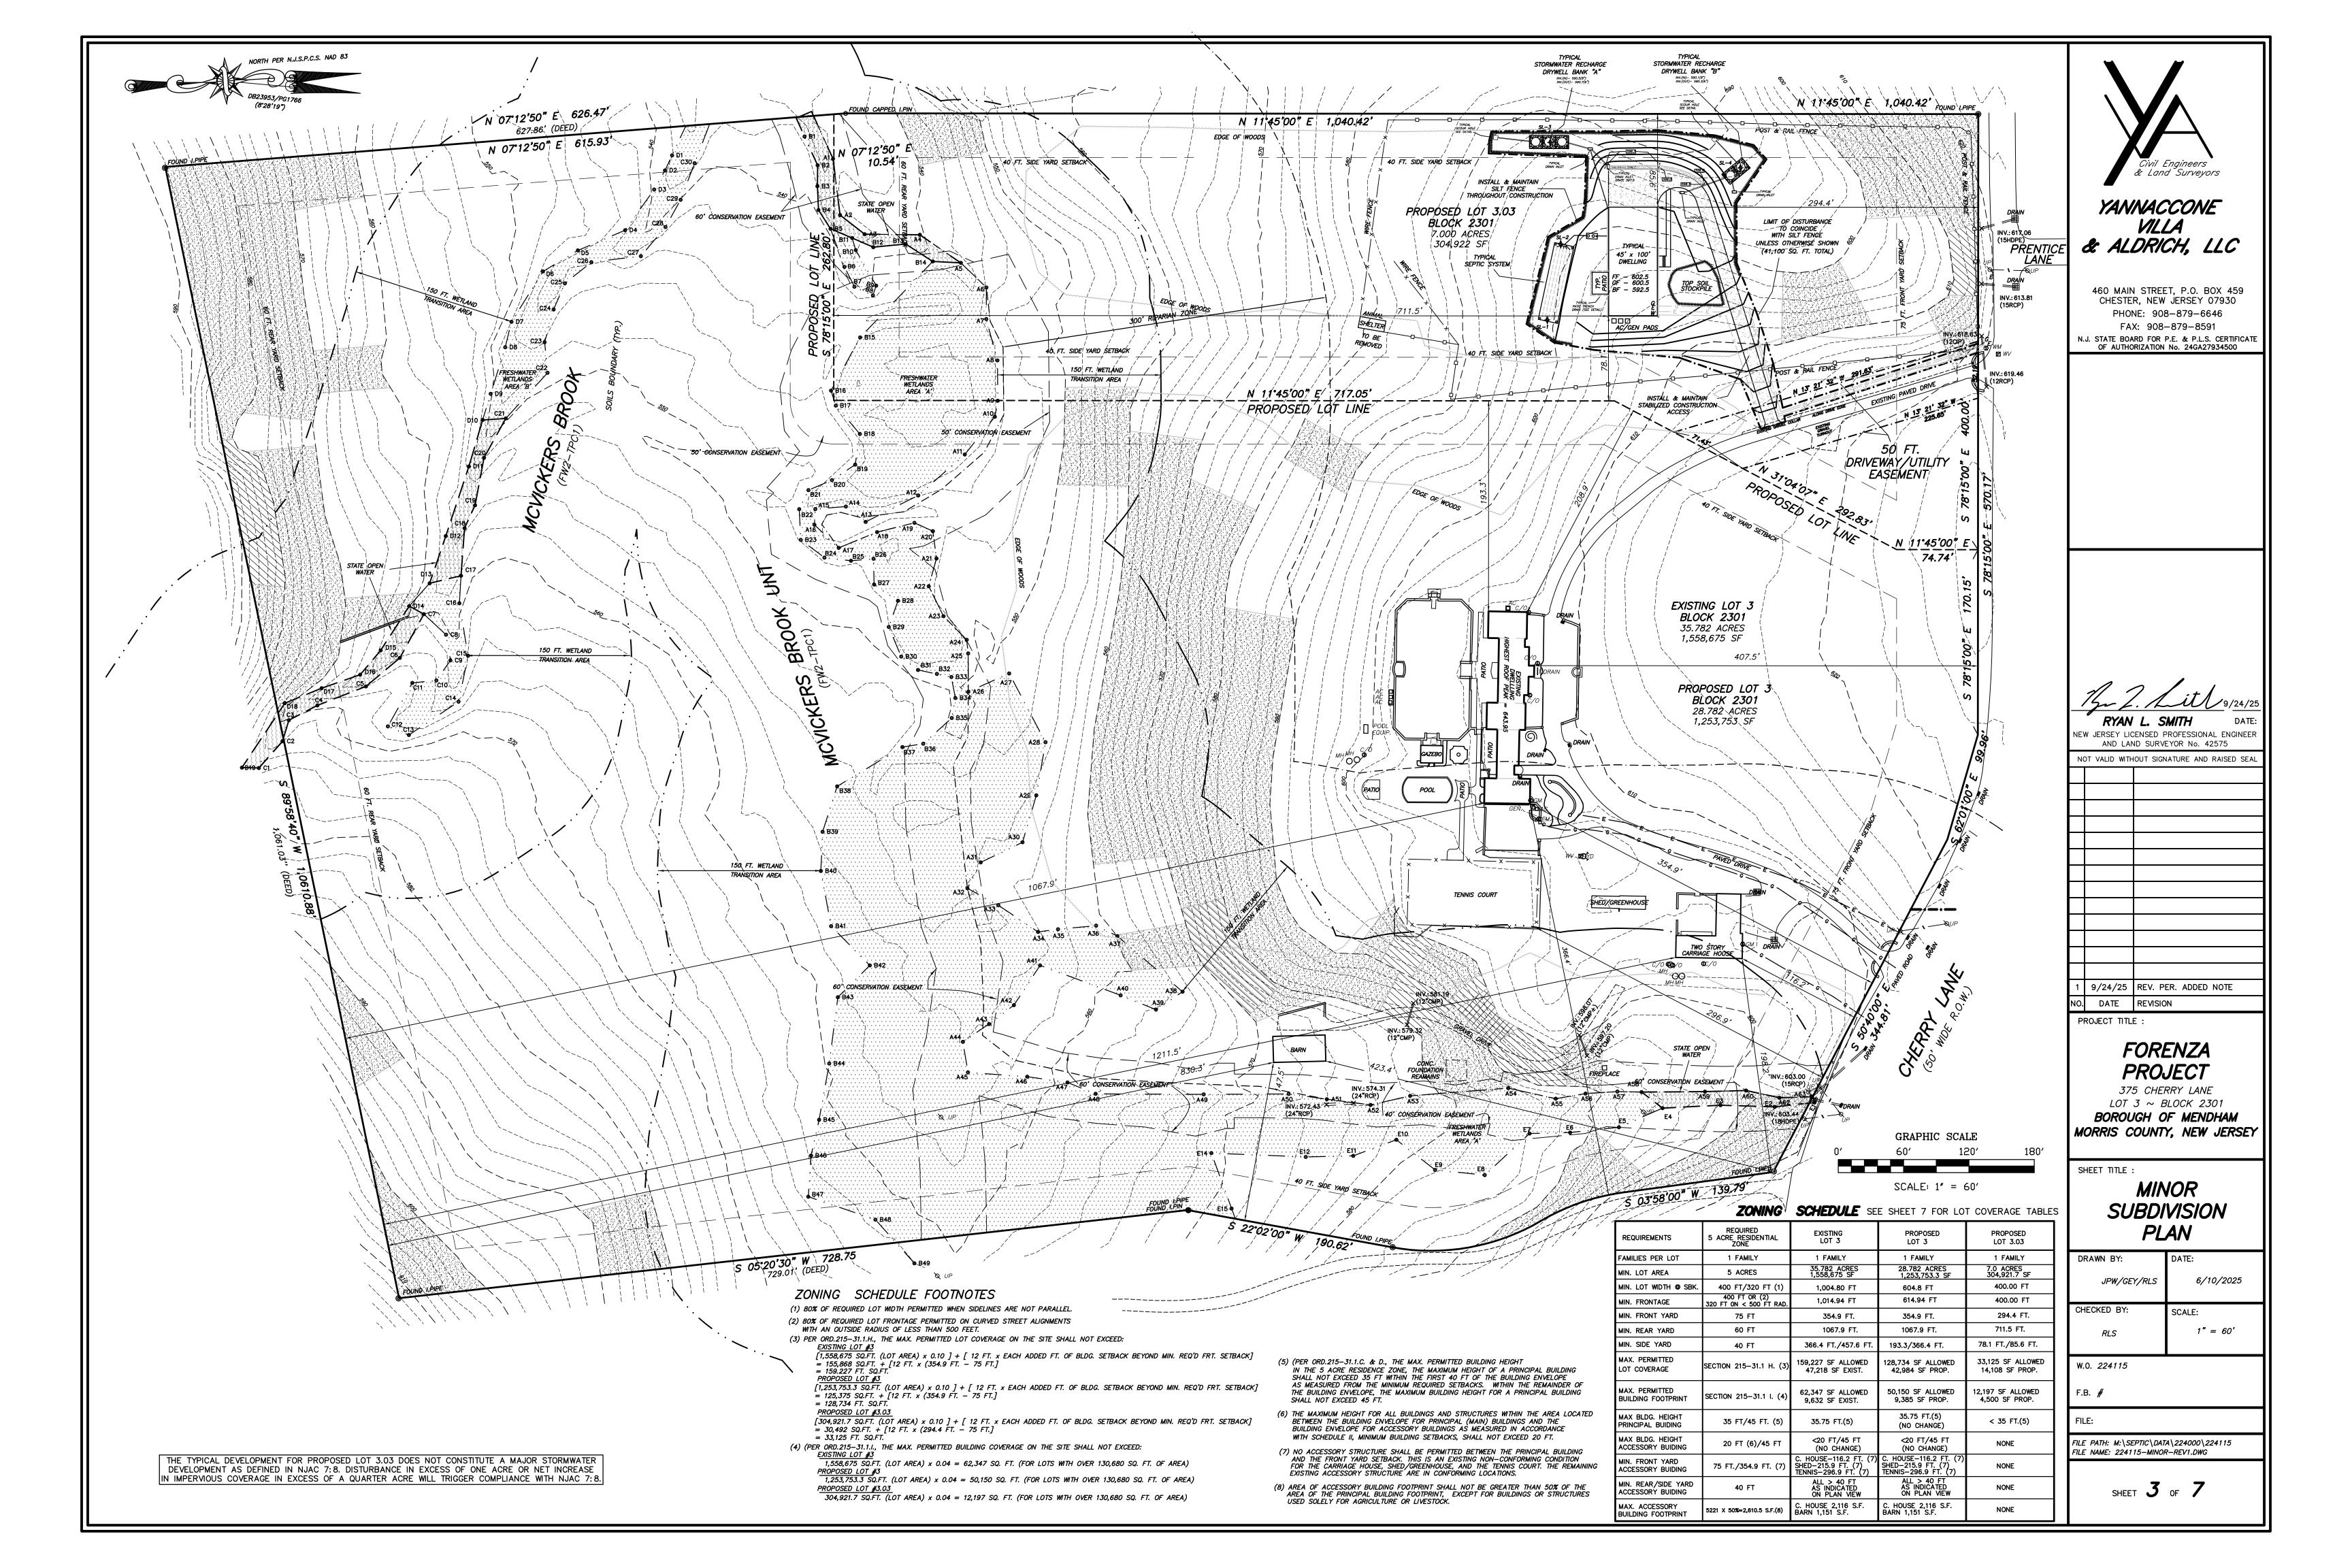

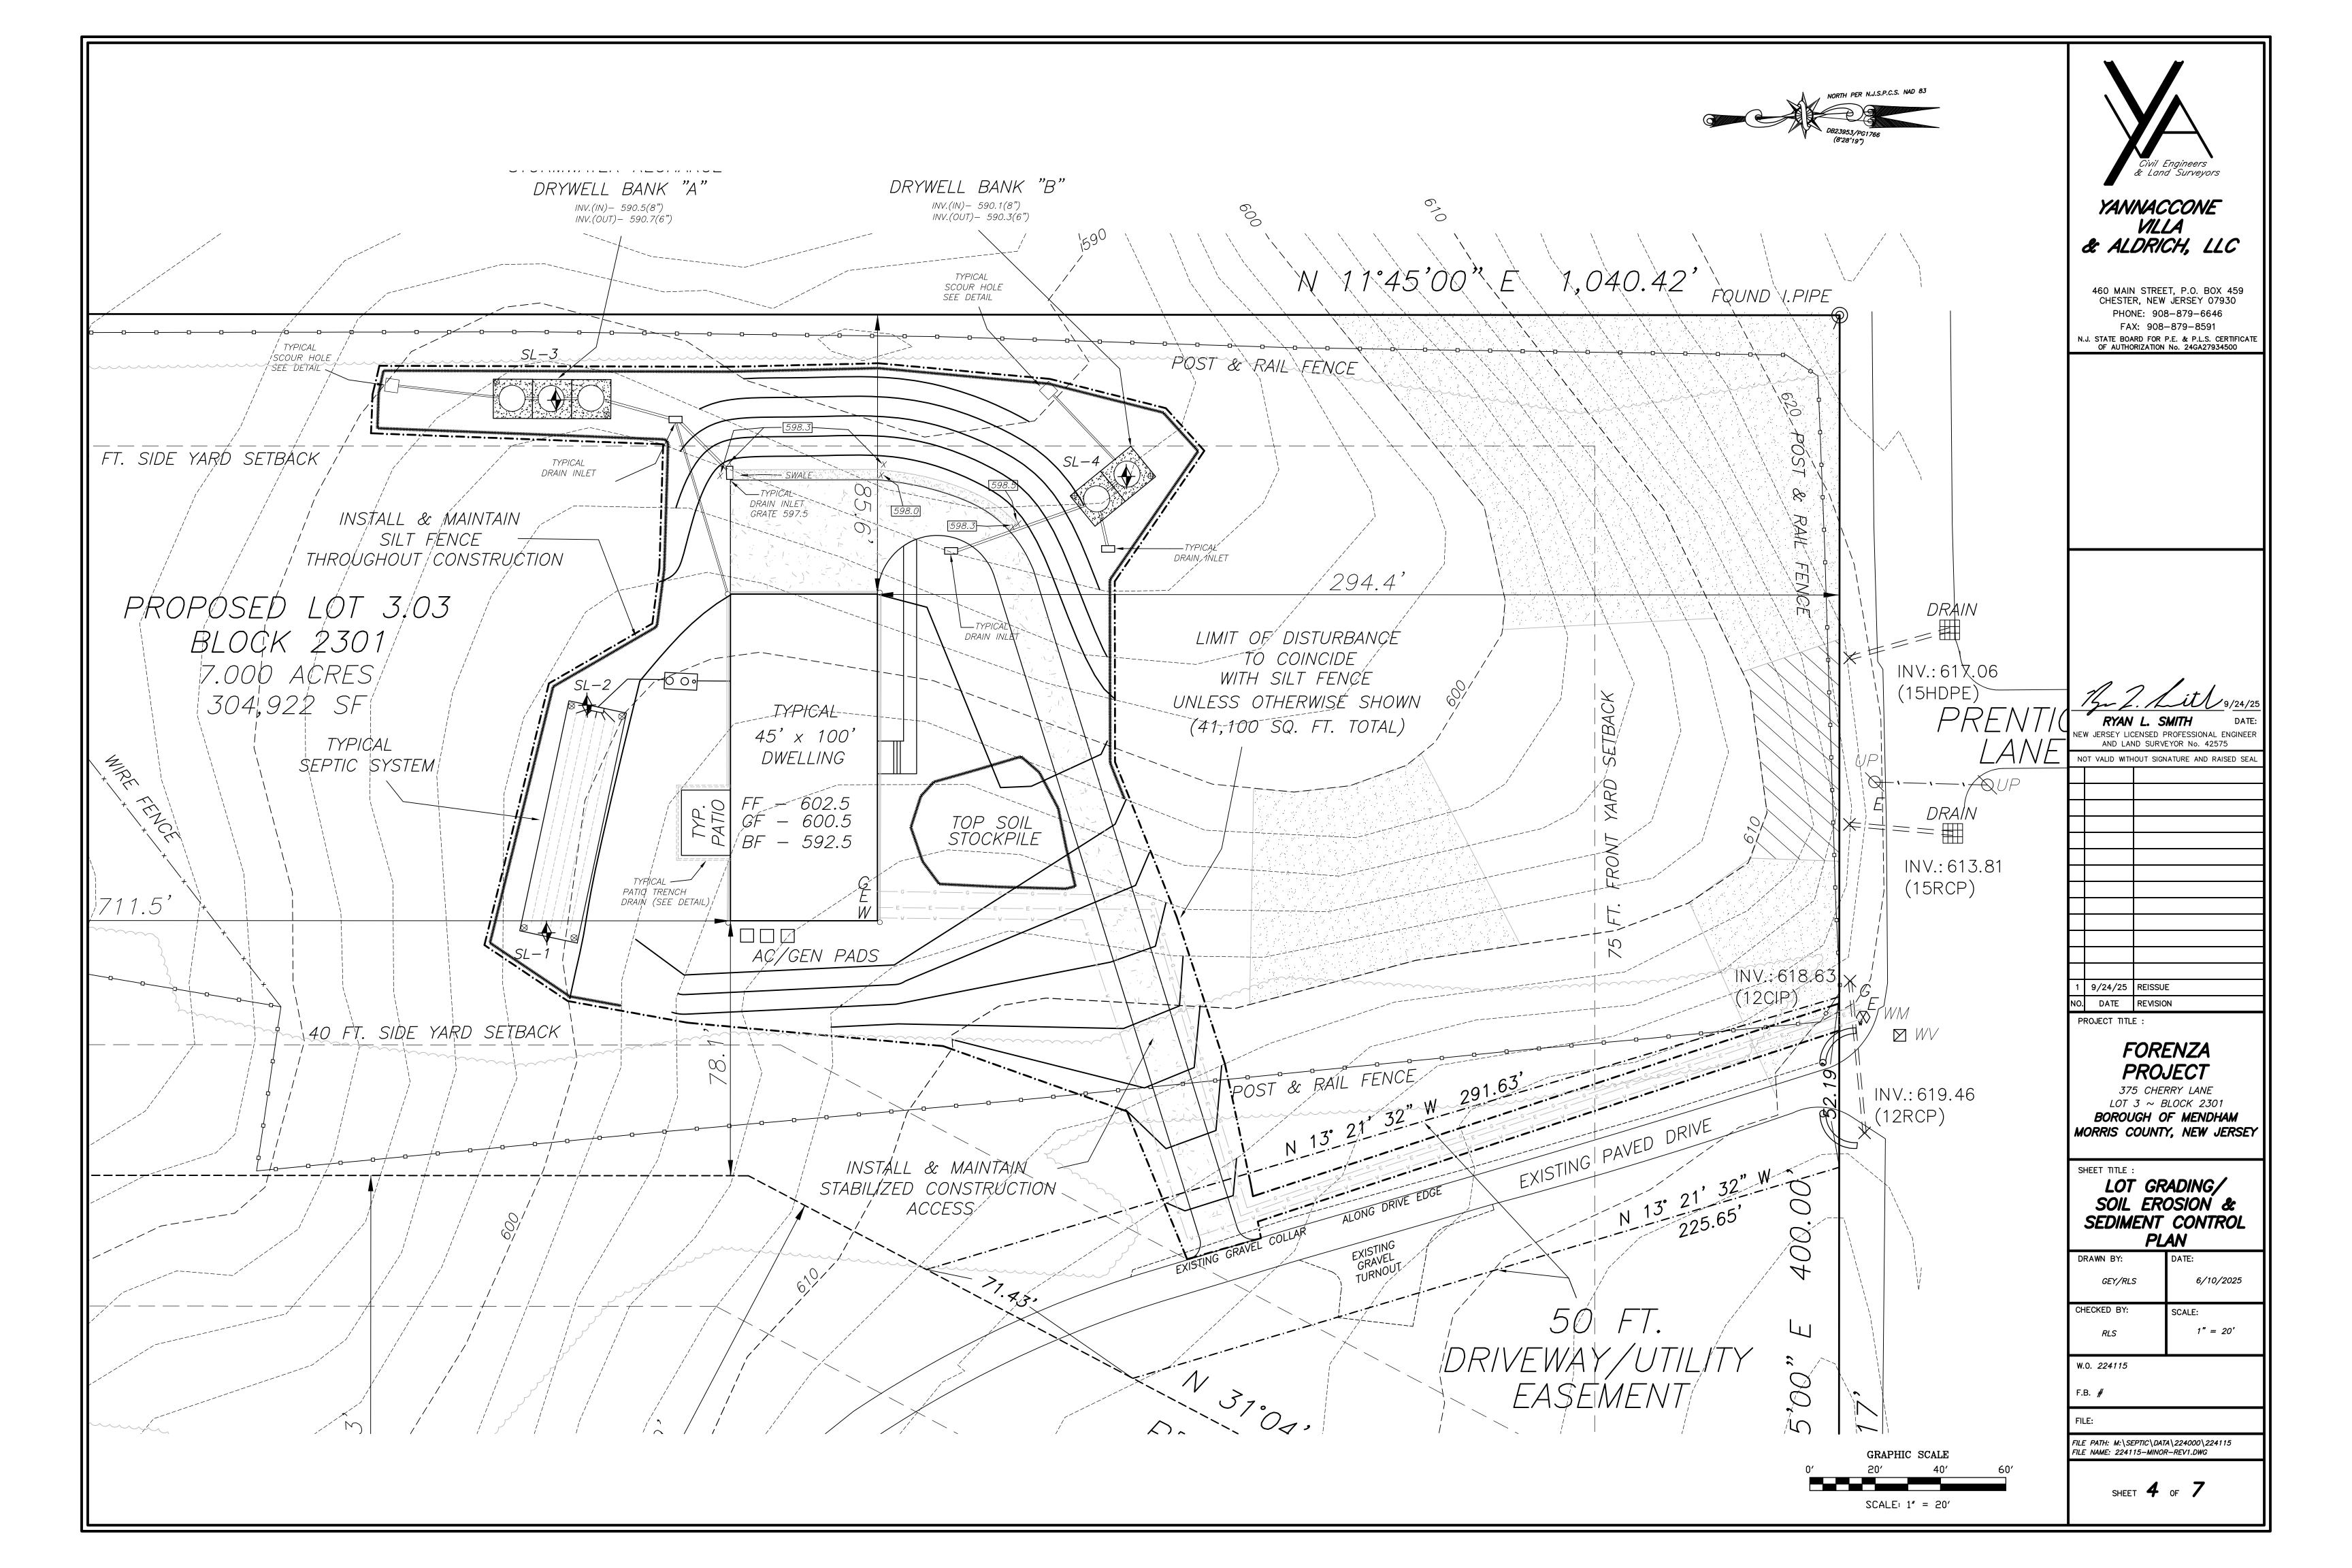

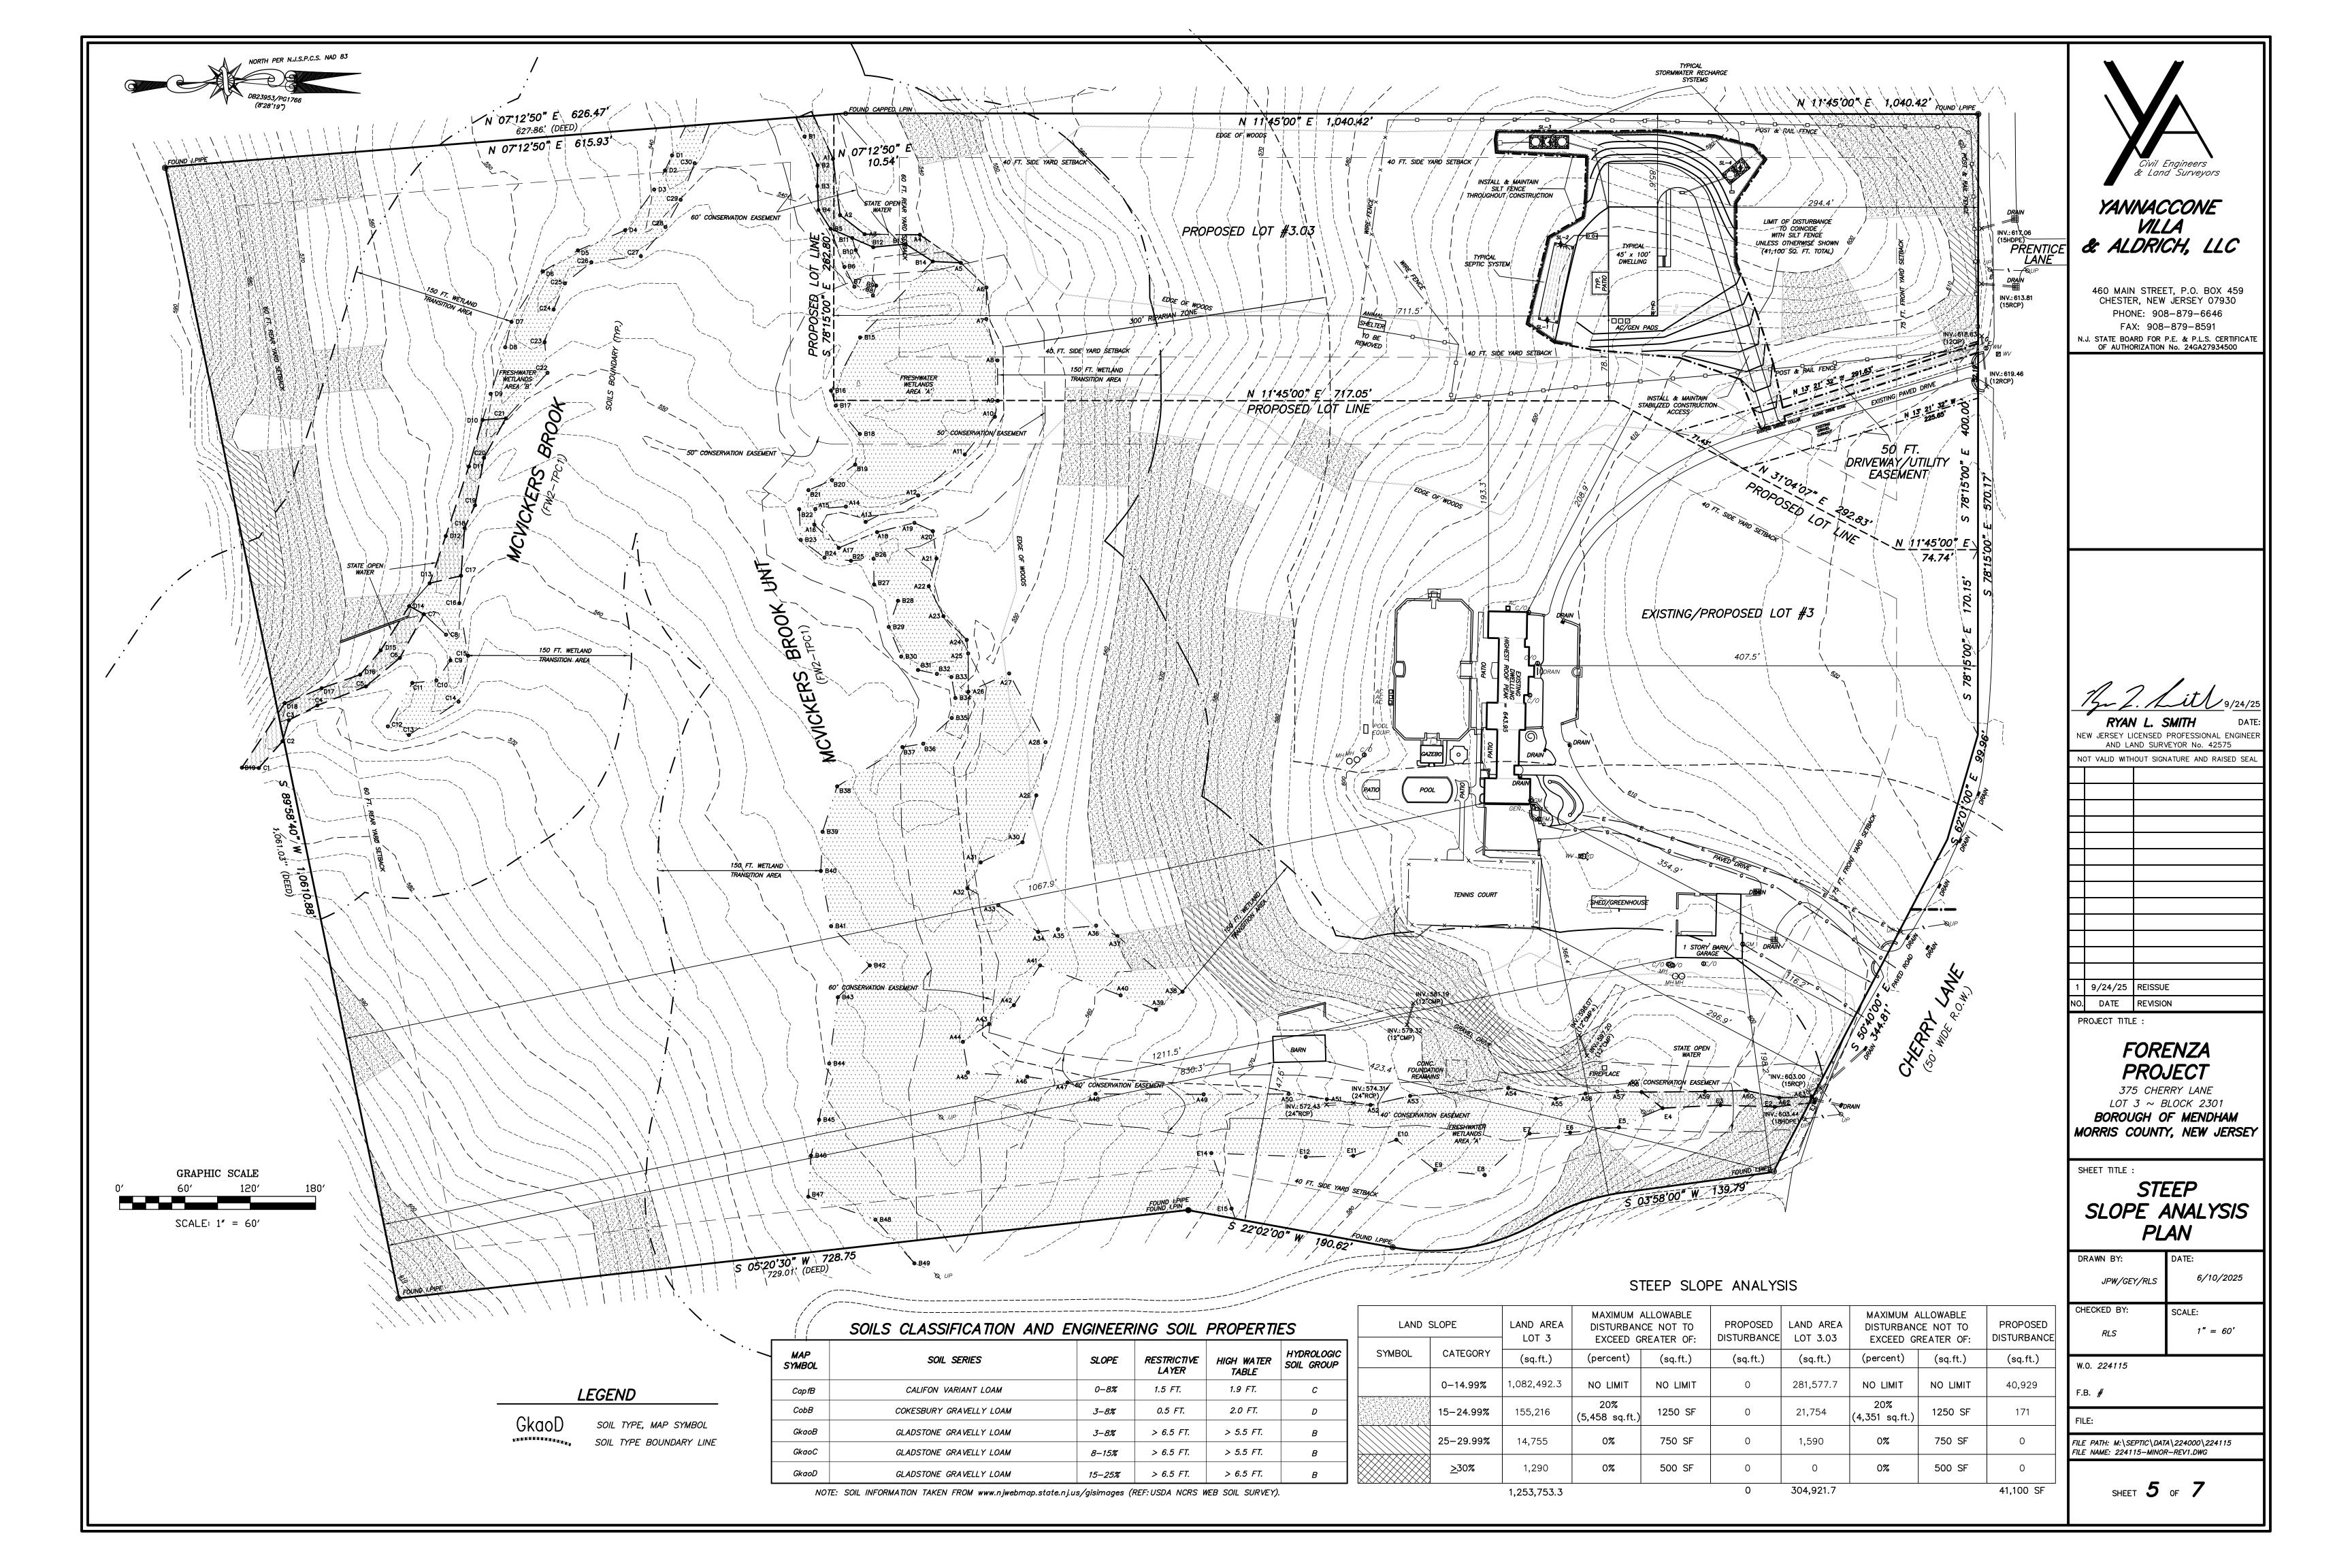

#### MORRIS COUNTY SOIL CONSERVATION DISTRICT SOIL EROSION AND SEDIMENT CONTROL NOTES

1. ALL SOIL EROSION AND SEDIMENT CONTROL PRACTICES WILL BE INSTALLED IN ACCORDANCE WITH THE <u>STANDARDS FOR SOIL EROSION AND SEDIMENT CONTROL IN NEW JERSEY</u>, AND WILL BE IN PLACE PRIOR TO ANY MAJOR SOIL DISTURBANCE, OR IN THEIR PROPER SEQUENCE AND MAINTAINED UNTIL PERMANENT PROTECTION IS ESTABLISHED.

2. ANY DISTURBED AREA THAT WILL BE LEFT EXPOSED FOR MORE THAN THIRTY (30) DAYS AND NOT SUBJECT TO CONSTRUCTION TRAFFIC SHALL IMMEDIATELY RECEIVE A TEMPORARY SEEDING. IF THE SEASON PROHIBITS TEMPORARY SEEDING, THE DISTURBED AREAS WILL BE MULCHED WITH STRAW OR HAY AND TACKED IN ACCORDANCE WITH THE NEW JERSEY STANDARDS. SEE NOTE 21 BELOW.

3. PERMANENT VEGETATION IS TO BE ESTABLISHED ON EXPOSED AREAS WITHIN TEN (10) DAYS AFTER FINAL GRADING. MULCH IS TO BE USED FOR PROTECTION UNTIL VEGETATION IS ESTABLISHED. SEE NOTE 22 BELOW.

4. IMMEDIATELY FOLLOWING INITIAL DISTURBANCE OR ROUGH GRADING. ALL CRITICAL AREAS (STEEP SLOPES, SANDY SOILS, WET CONDITIONS) SUBJECT TO EROSION WILL RECEIVE A TEMPORARY SEEDING IN ACCORDANCE WITH NOTE 21 BELOW.
5. TEMPORARY DIVERSION BERMS ARE TO BE INSTALLED ON ALL CLEARED ROADWAYS AND EASEMENT AREAS. SEE THE DIVERSION DETAIL.

6. PERMANENT SEEDING AND STABILIZATION TO BE IN ACCORDANCE WITH THE "STANDARDS FOR PERMANENT VEGETATIVE COVER FOR SOIL STABILIZATION COVER". SPECIFIED RATES AND LOCATIONS SHALL BE ON THE APPROVED SOIL EROSION AND SEDIMENT CONTROL PLAN.

7. THE SITE SHALL AT ALL TIMES BE GRADED AND MAINTAINED SO THAT ALL STORMWATER RUNOFF IS DIVERTED TO SOIL EROSION AND SEDIMENT CONTROL FACILITIES

8. ALL SEDIMENTATION STRUCTURES (SILT FENCE, INLET FILTERS, AND SEDIMENT BASINS) WILL BE INSPECTED AND MAINTAINED DAILY.

9. STOCKPILES SHALL NOT BE LOCATED WITHIN 50' OF A FLOODPLAIN, SLOPE, DRAINAGE FACILITY, OR ROADWAY. ALL STOCKPILES BASES SHALL HAVE A SILT FENCE PROPERLY ENTRENCHED AT THE TOE OF SLOPE.

10. A STABILIZED CONSTRUCTION ACCESS WILL BE INSTALLED, WHENEVER AN EARTHEN ROAD INTERSECTS WITH A PAVED ROAD. SEE THE STABILIZED CONSTRUCTION ACCESS DETAIL AND CHART FOR DIMENSIONS.

11. ALL NEW ROADWAYS WILL BE TREATED WITH SUITABLE SUBBASE UPON ESTABLISHMENT OF FINAL GRADE ELEVATIONS.

12. PAVED ROADWAYS MUST BE KEPT CLEAN AT ALL TIMES.

13. BEFORE DISCHARGE POINTS BECOME OPERATIONAL, ALL STORM DRAINAGE OUTLETS WILL BE STABILIZED AS REQUIRED.

14. ALL DEWATERING OPERATIONS MUST BE DISCHARGED DIRECTLY INTO A SEDIMENT FILTER AREA. THE FILTER SHOULD BE COMPOSED OF A FABRIC OR APPROVED MATERIAL. SEE THE DEWATERING DETAIL.

15. ALL SEDIMENT BASINS WILL BE CLEANED WHEN THE CAPACITY HAS BEEN REDUCED BY 50%. A CLEAN OUT ELEVATION WILL BE IDENTIFIED ON THE PLAN AND A MARKER INSTALLED ON THE SITE.

16. DURING AND AFTER CONSTRUCTION, THE APPLICANT WILL BE RESPONSIBLE FOR THE MAINTENANCE AND UPKEEP OF THE DRAINAGE STRUCTURES, VEGETATION COVER, AND ANY OTHER MEASURES DEEMED APPROPRIATE BY THE DISTRICT. SAID RESPONSIBILITY WILL END WHEN COMPLETED WORK IS APPROVED BY THE MORRIS

17. ALL TREES OUTSIDE THE DISTURBANCE LIMIT INDICATED ON THE SUBJECT PLAN OR THOSE TREES WITHIN THE DISTURBANCE AREA WHICH ARE DESIGNATED TO REMAIN AFTER CONSTRUCTION ARE TO BE PROTECTED WITH TREE PROTECTION DEVICES. SEE THE TREE PROTECTION DETAIL.

18. THE MORRIS COUNTY SOIL CONSERVATION DISTRICT MAY REQUEST ADDITIONAL MEASURES TO MINIMIZE ON SITE OR OFF SITE EROSION PROBLEMS DURING CONSTRUCTION.

19. THE MORRIS COUNTY SOIL CONSERVATION DISTRICT MUST BE NOTIFIED, IN WRITING, AT LEAST 72 HOURS PRIOR TO ANY LAND DISTURBANCE, AND A PRE-CONSTRUCTION MEETING HELD.

20. CONTRACTOR TO SET UP A MEETING WITH THE INSPECTOR FOR PERIODIC INSPECTIONS OF THE TEMPORARY SEDIMENT BASIN PRIOR TO AND DURING ITS

#### 21. TOPSOIL STOCKPILE PROTECTION

- a) APPLY GROUND LIMESTONE AT A RATE OF 90 LBS PER 1000 SQ. FT.
  b) APPLY FERTILIZER (10–20–10) AT A RATE OF 11 LBS. PER 1000 SQ. FT.
  c) APPLY PERENNIAL RYEGRASS SEED AT 1 LB. PER 1000 SQ. FT. AND
  ANNUAL RYEGRASS AT 1 LB. PER 1000 SQ. FT.
- d) MULCH STOCKPILE WITH STRAW OR HAY AT A RATE OF 90 LBS. PER 1000 SQ. FT.
- e) APPLY A LIQUID MULCH BINDER OR TACK TO STRAW OR HAY MULCH. f) PROPERLY ENTRENCH A SILT FENCE AT THE BOTTOM OF THE STOCKPILE.

#### 22. TEMPORARY STABILIZATION SPECIFICATIONS

- a) APPLY GROUND LIMESTONE AT A RATE OF 90 LBS PER 1000 SQ. FT.
  b) APPLY FERTILIZER (10-20-10) AT A RATE OF 11 LBS. PER 1000 SQ. FT.
- c) APPLY PERENNIAL RYEGRASS SEED AT 1 LB. PER 1000 SQ. FT. AND ANNUAL RYEGRASS AT 1 LB. PER 1000 SQ. FT.
- d) MULCH STOCKPILE WITH STRAW OR HAY AT A RATE OF 90 LBS. PER 1000 SQ. FT.
   e) APPLY A LIQUID MULCH BINDER OR TACK TO STRAW OR HAY MULCH.

#### 23. PERMANENT STABILIZATION SPECIFICATIONS

- a) APPLY TOPSOIL TO A DEPTH OF 5 INCHES (UNSETTLED).
   b) APPLY GROUND LIMESTONE AT A RATE OF 90 LBS PER 1000 SQ. FT. AND WORK FOUR INCHES INTO SOIL.
- c) APPLY FERTILIZER (10-20-10) AT A OF RATE 11 LBS. PER 1000 SQ. FT.
  d) APPLY HARD FESCUE SEED AT 2.7 LBS. PER 1000 SQ. FT. AND CREEPING
  RED FESCUE SEED AT 0.7 LBS PER 1000 SQ. FT. AND PERENNIAL
- RYEGRASS SEED AT 0.25 LBS PER 1000 SQ. FT.

  e) MULCH STOCKPILE WITH STRAW OR HAY AT A RATE OF 90 LBS. PER
- f) APPLY A LIQUID MULCH BINDER OR TACK TO STRAW OR HAY MULCH.

\*NOTE: 72 HOURS PRIOR TO ANY SOIL DISTURBANCE, NOTICE IN WRITING, SHALL BE GIVEN TO THE MORRIS COUNTY SOIL CONSERVATION DISTRICT AND A PRE—CONSTRUCTION MEETING HELD.

#### DUST CONTROL NOTES

THE FOLLOWING METHODS SHOULD BE CONSIDERED FOR CONTROLLING DUST:

MULCHES - SEE STANDARDS FOR STABILIZATION WITH MULCHES ONLY (PG. 5-1).

VEGETATIVE COVER - SEE STANDARDS FOR TEMPORARY VEGETATIVE COVER (PG. 7-1), PERMANENT VEGETATIVE

COVER FOR SOIL STABILIZATION (PG. 4-1), AND PERMANENT STABILIZATION WITH SOD (PG. 6-1).

SPRAY ON ADHESIVES — ON MINERAL SOILS (NOT EFFECTIVE ON MUCK SOILS). KEEP TRAFFIC OFF

MATERIAL	WATER DILUTION	TYPE OF NOZZLE	APPLY GALLONS/ACRE
ANIONIC ASPHALT EMULSION	<i>7:</i> 1	COARSE SPRAY	1,200
LATEX EMULSION	12.5:1	FINE SPRAY	235
RESIN IN WATER	4: 1	FINE SPRAY	300
POLYACRYLAMIDE (PAM) — SPRAY ON POLYACRYLAMIDE (PAM) — DRY SPRAY	APPLY ACCORDING TO MANUFACTURER'S INSTRUCTIONS. MAY ALSO BE USED AS AN ADDITIVE TO SEDIMENT BASINS TO FLOCCULATE AND PRECIPITATE SUSPENDED COLLOIDS. SEE SEDIMENT BASIN STANDARD (PG. 26-1)		
ACIDULATION SOY BEAN SOAP STICK	NONE	COARSE SPRAY	1200


TILLAGE — TO ROUGHEN SURFACE AND BRING CLODS TO THE SURFACE. THIS IS A TEMPORARY EMERGENCY MEASURE WHICH SHOULD BE USED BEFORE SOIL BLOWING STARTS. BEGIN PLOWING ON WINDWARD SIDE OF SITE. CHISEL—TYPE PLOWS SPACED ABOUT 12 INCHES APART, AND SPRING—TOOTHED HARROWS ARE EXAMPLES OF EQUIPMENT WHICH MAY PRODUCE THE DESIRED EFFECT.

SPRINKLING — SITE IS SPRINKLED UNTIL SURFACE IS WET.

BARRIERS — SOLID BOARD FENCES, SNOW FENCES, BURLAP FENCES, CRATE WALLS, BALES OF HAY, AND SIMILAR MATERIAL CAN BE USED TO CONTROL AIR CURRENTS AND SOIL BLOWING.

CALCIUM CHLORIDE — SHALL BE IN THE FORM OF LOOSE, DRY GRANULES OF FLAKES FINE ENOUGH TO FEED THROUGH COMMONLY USED SPREADERS AT A RATE THAT WILL KEEP SURFACE MOIST BUT NOT CAUSE POLLUTION OR PLANT DAMAGE. IF USED ON STEEPER SLOPES, THEN USE OTHER PRACTICES TO PREVENT WASHING INTO STREAMS OR ACCUMULATION AROUND PLANTS.

STONE - COVER SURFACE WITH CRUSHED STONE OR COARSE GRAVEL

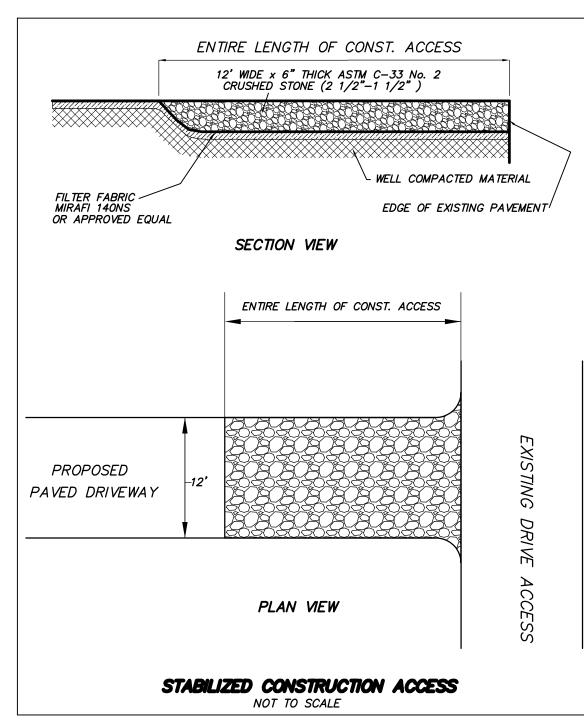



## LENGTHS OF CONSTRUCTION EXITS ON SLOPING ROADBEDS

0 TO 2%

2 TO 5% >5%

LENGTH OF STONE REQUIRED		
COARSE GRAINED SOILS	FINE GRAINED SOILS	
50 FT.	100 FT.	
100 FT.	200 FT.	
ENTIRE SURFACE STABILIZ	ZED WITH FABC BASE COARSE	

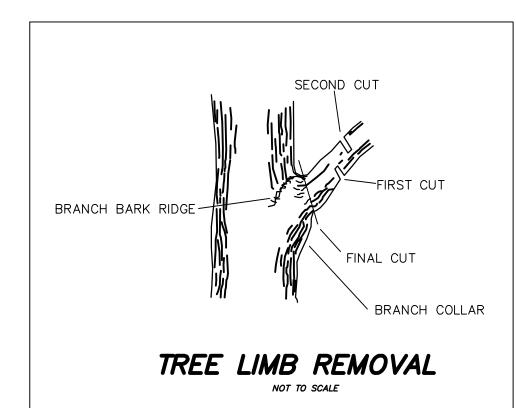

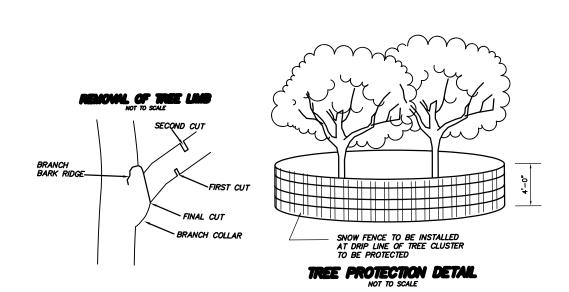



### SEQUENCE OF CONSTRUCTION


- 1. Notify Borough Engineer & County Soil Conservation District at least 72 hours prior to commencing any construction.
- 2. Install silt fence, and other Soil Erosion Control Measures.
- Clear site to disturbance limits shown.

  No on site burial of trees, stumps, or building materials will be allowed.
- 4. Strip, stockpile and stabilize topsoil as indicated on plan.
- 5. Rough grade development area.
- 6. Construct dwelling, driveway, inlets, drywells & septic system
- 7. Finalize grading of development area.
  8. Install pavement stabilized base course.
- 9. Subsoil compaction remediation. Scarification/Tillage to a 6" min. depth
- 10. Install topsoil, landscaping and permanent stabilization
  11. Install pavement surface course for new driveway.
- 12. REMOVE TEMPORARY SILT FENCE, INLET PROTECTION AND OTHER SOIL EROSION CONTROLS ONLY AFTER DISTURBED AREAS HAVE BEEN STABLIZED.

2 Days

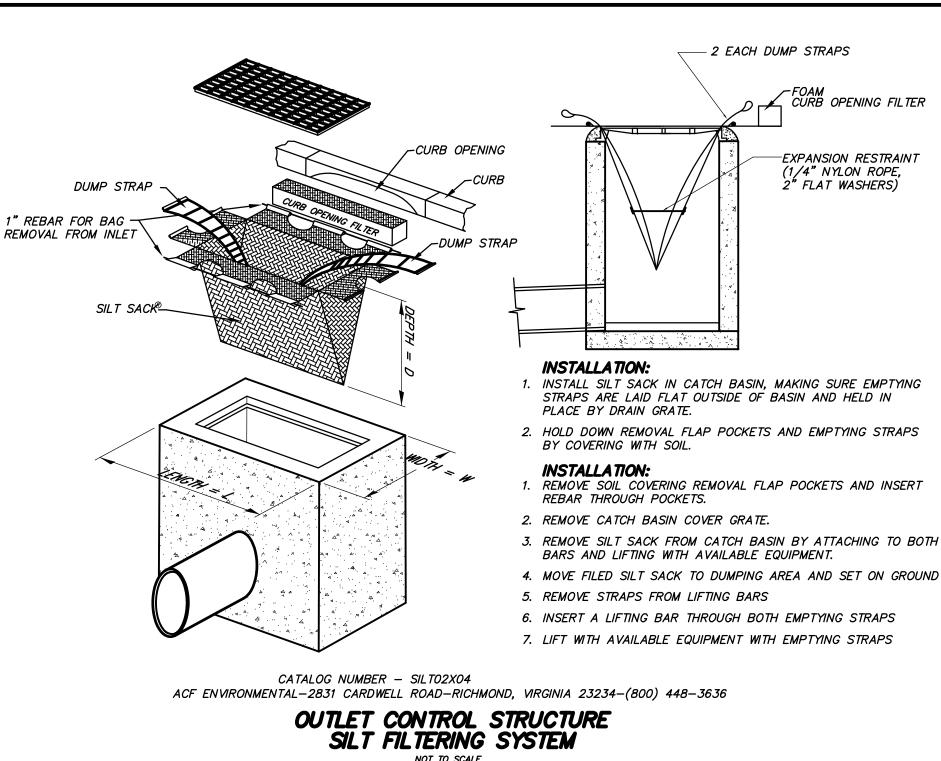

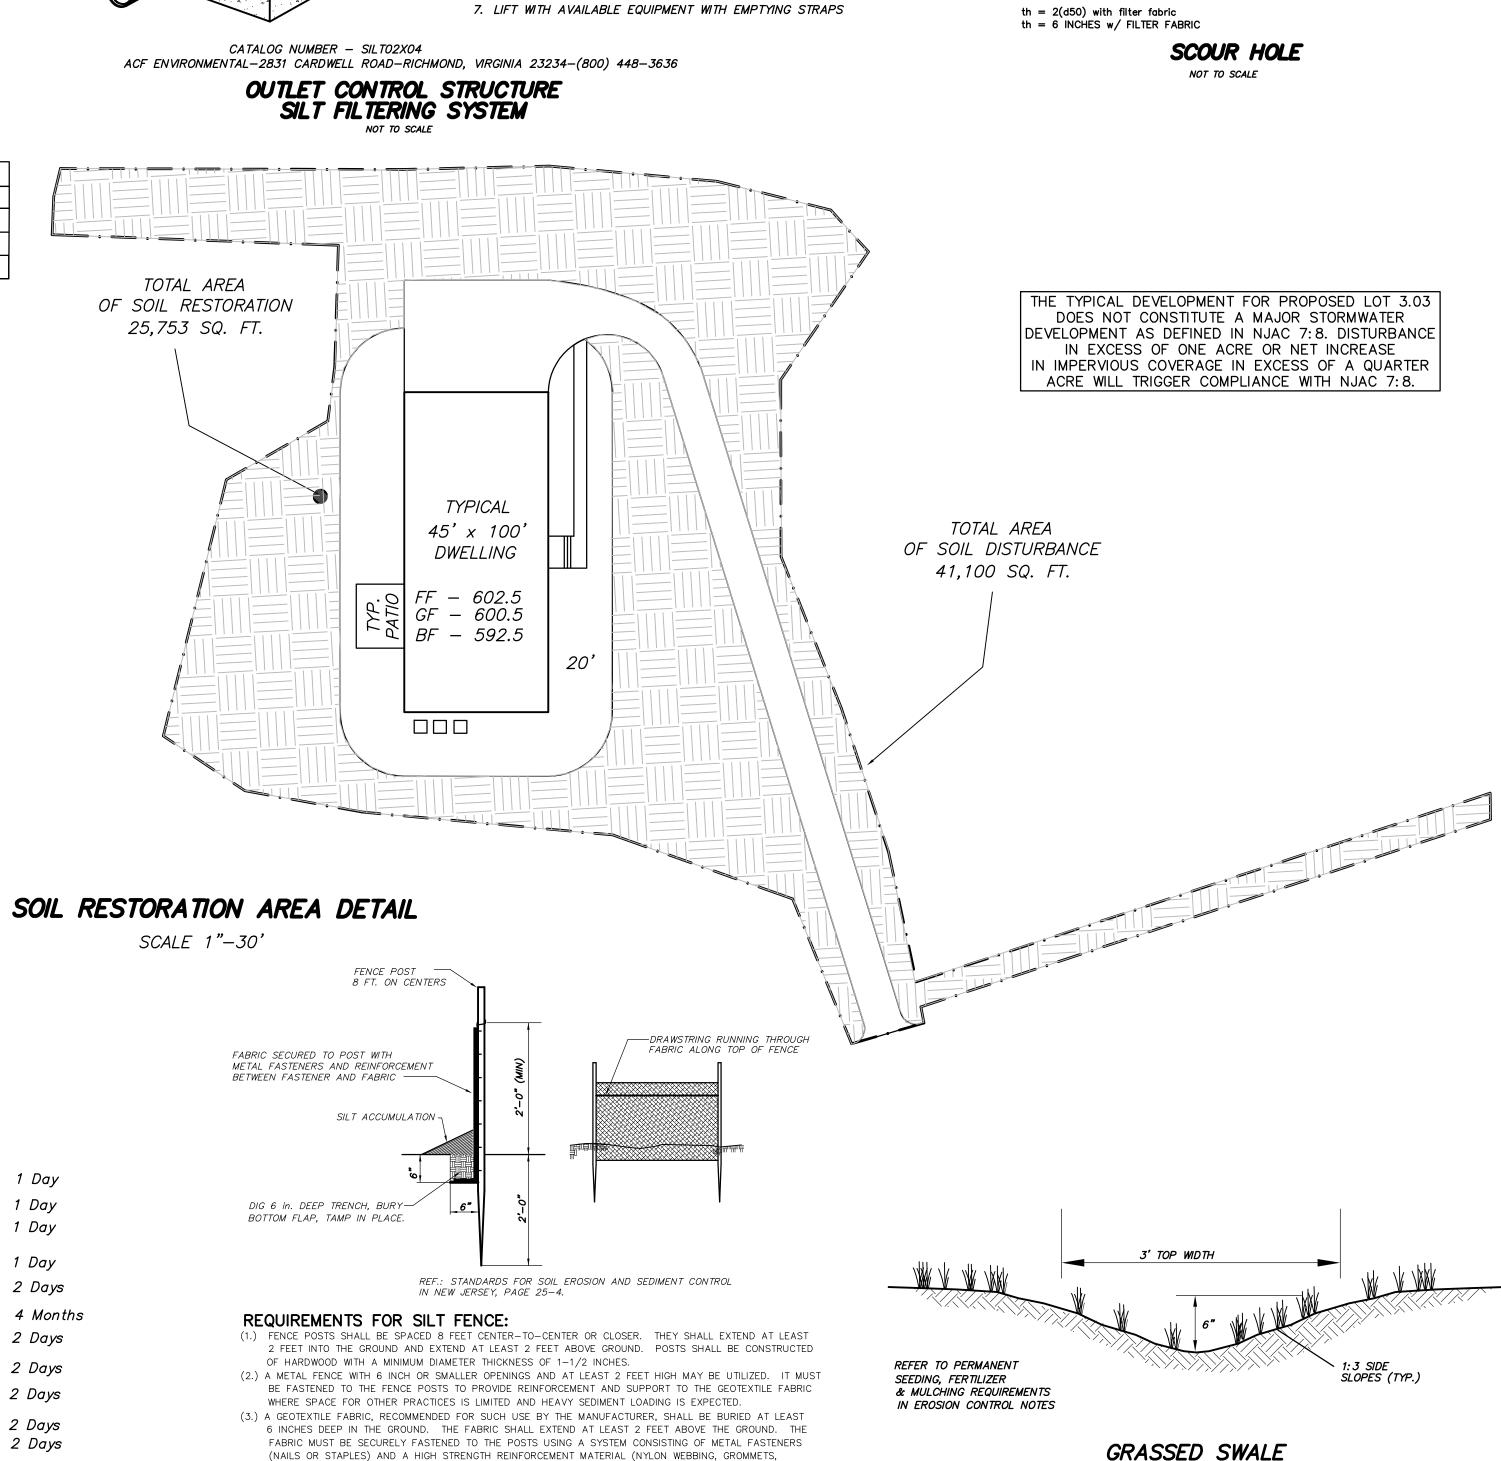

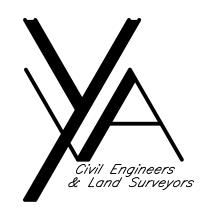

## YANNACCONE VILLA & ALDRICH, LLC

CHESTER, NEW JERSEY 07930
PHONE: 908-879-6646
FAX: 908-879-8591
N.J. STATE BOARD FOR P.E. & P.L.S. CERTIFICATE
OF AUTHORIZATION No. 24GA27934500

460 MAIN STREET, P.O. BOX 459

C= 0.99, i=8.0, A=7,016 SF(HSE/PATIO/PORTION DRIVE) = 0.16 ACRES(LARGER OF 2 AREAS) Q100 = 0.99 \* 8.0 \* 0.16 = 1.28 CFS QFULL (MANNING'S FORMULA) =  $A * 1.486/n * R^2/3 * S^1/2$ 

NOTE: RIP RAP & FILTER FABRIC SHALL CONFORM TO

& SEDIMENT CONTROL IN NEW JERSEY"

SECTION 4.12 OF "STANDARD FOR SOIL EROSION

RIPRAP d50 = 3"

L = 54" = 4.5'

3 Do = 18" |= 1.5' |

2 Wo = 12"

Y = Do = 6'' = 0.5'

- MIRAFI 140 NS FILTER FABRIC

OR APPROVED EQUAL

— 3'x 3' CUTOFF

A=0.196 SF, n=0.01 (PVC), P=1.571, R=A/P=0.125, S=0.016 FT/FT QFULL = 0.196 \* 1.486/0.01 \* (0.125)^2/3 \* (0.016) ^1/2 = .92 CFS

NOT TO SCALE

d50 =  $(0.0082 / Tw) q^{1.33}$ where Tw = 0.2 Do =0.2(0.5')= 0.1 FT. where q = QFULL/Do = .92 cfs / 0.5 ft. = 1.84 cfs/ft so, d50 =  $(0.0082 / 0.1) 1.84^{1.33}$ = 0.18 FT. ~ 3 INCHES.

FLOW

OUTFALL FLARED

(SEE PLANS FOR— SIZE & LOCATIONS)

Do = 6

END SECTION

RYAN L. SMITH DATE:

NEW JERSEY LICENSED PROFESSIONAL ENGINEER
AND LAND SURVEYOR No. 42575

NOT VALID WITHOUT SIGNATURE AND RAISED SEAL

1 9/24/25 REV. PER. ADDED NOTE
O. DATE REVISION

PROJECT TITLE:

FORENZA PROJECT

375 CHERRY LANE
LOT 3 ~ BLOCK 2301
BOROUGH OF MENDHAM
MORRIS COUNTY, NEW JERSEY

SHEET TITLE :

# SOIL EROSION & SEDIMENT CONTROL DETAIL SHEET

DRAWN BY:	DATE:
GEY	6/10/2025
CHECKED BY:	SCALE:
RLS	AS SHOWN
W 0 224115	

W.0. *224115* F.B. #

FILE PATH: M:\SEPTIC\DATA\224000\224115

SHEET 6 OF 7

FILE NAME: 224115-MINOR-REV1.DWG

SILT FENCE DETAIL

WASHERS, ETC.). PLACED BETWEEN THE FASTENER AND THE GEOTEXTILE FABRIC. THE FASTENING SYSTEM

SHALL RESIST TEARING AWAY FROM THE POST. THE FABRIC SHALL INCORPORATE A DRAWSTRING IN THE TOP

EXISTING BUILDING COVERAGE		
	AREA (S.F.)	
HOUSE	5,221	
CARRIAGE HOUSE	2,116	
BARN	1,151	
SHED/GREENHOUSE	570	
<i>GAZEBO</i>	327	
SHELTER(ANIMAL)	247	
TOTAL EXIST. BLDG. COVERAGE	9,632	

EXISTING LOT COVERAGE		
	AREA (S.F.)	
HOUSE	5,221	
CARRIAGE HOUSE	2,116	
BARN	1,151	
SHED/GREENHOUSE	570	
GAZEBO	327	
SHELTER(ANIMAL)	247	
TENNIS COURT	7,146	
POOL	1,038	
DRIVEWAY(PAVED)	17,824	
DRIVEWAYS(GRAVEL)	6,122	
PATIOS/WALKWAYS/LANDINGS	3,704	
WALLS	1,602	
UTILITY/POOL EQUIP. PADS	150	
TOTAL EXISTING COVERAGE	47,218	

EXISTING LOT COVERAGE AFTER SUBDIVISION		
	AREA (S.F.)	
HOUSE	5,221	
BARNS	3,267	
SHED/GREENHOUSE	570	
<i>GAZEBO</i>	327	
TENNIS COURT	7,146	
POOL	1,038	
DRIVEWAY(PAVED)	15,218	
DRIVEWAYS(GRAVEL)	4,781	
PATIOS/WALKWAYS/LANDINGS	3,704	
WALLS	1,562	
UTILITY/POOL EQUIP. PADS	150	
TOTAL EXISTING COVERAGE AFTER SUBDIVISION	42,984	

EXISTING LOT COVERAGE FOR PROPOSED LOT 3.03		
	AREA (S.F.)	
SHELTER(ANIMAL)	247	
DRIVEWAY(PAVED)	2,606	
DRIVEWAYS(GRAVEL)	1,341	
WALLS	40	
TOTAL EXISTING COVERAGE	4,234	

EXISTING LOT COVERAGE TO BE REMOVED FOR PROPOSED LOT 3.03			
	AREA (S.F.)		
SHELTER(ANIMAL)	247		
TOTAL EXISTING COVERAGE TO BE REMOVED	247		

PROPOSED NEW LOT COVERAGE FOR PROPOSED LOT 3.03	
	AREA (S.F.)
NEW HOUSE	4,500
NEW SECTION OF DRIVEWAY	4,909
PATIOS/WALKWAYS/LANDINGS	664
AC/GEN. PADS	48
TOTAL NEW PROP. COVERAGE	10,121

TOTAL PROPOSED LOT COVERAGE = 4,234 SF - 247 SF + 10,121 SF = 14,108 SF TOTAL PROPOSED NET INCREASE IN LOT COVERAGE =

10,121 SF - 247 SF = 9,874 SF

EXISTING BUILDING COVERAGE AFTER SUBDIVISION		
	AREA (S.F.)	
HOUSE	5,221	
BARNS	3,267	
SHED/GREENHOUSE	570	
<i>GAZEBO</i>	327	
TOTAL EXISTING BLDG. COVERAGE AFTER SUBDIVISION	9,385	

EXISTING BLDG. COVERAGE FOR PROPOSED LOT 3.03		
	AREA (S.F.)	
SHELTER(ANIMAL)	247	
EXISTING BLDG. COVERAGE	247	

PROPOSED NEW BLDG. COVERAGE FOR PROPOSED LOT 3.03	
	AREA (S.F.)
NEW HOUSE	4,500
TOTAL NEW BLDG. COVERAGE	4,500

Soil Log #1	
0"-12" "Topsoil	
12"-48" Dark yellowish brown (10YR 4/4) subangular blocky, friable, sandy loam, 20% gravel, 5%	cobbles
48"-124" Yellowish brown (10YR 5/4), angular blocky, friable, loamy sand,	
30% gravel, 5% cobbles, 5% stonés	
No groundwater. No mottles.	
Roots to 38" (Meadow)	

Soil Permeability Class Rating Tests 1A & 1B Depth of Sample=78" Soil Permeability Class Rating=K4

10"-58" Dark yellowish brown (10YR 4/4) subangular blocky, friable, sandy loam, 20% gravel, 5% cobbles 58"-120" Yellowish brown (10YR 5/4), angular blocky, friable, loamy sand, 30% gravel, 5% cobbles, 5% stonés No groundwater. No mottles.

Soil Permeability Class Rating Tests 2A & 2B Depth of Sample=78"

Roots to 32" (Meadow)

Soil Permeability Class Rating=K4 12"-38" Dark yellowish brown (10YR 4/4) subangular blocky, friable, sandy loam, 20% gravel, 5% cobbles 38"-212" Yellowish brown (10YR 5/4), angular blocky, friable, loamy sand, 30% gravel, 10% cobbles, 5% stones No groundwater. No mottles. Roots to 30" (Meadow)

Percolation Test 3A
Depth of test = 108" Bottom width = 8" Parameter 'a' = 22 Percolation Rate (pm) = 4 min/inch Permeability Rate K = a / pm = 22 / 4 = 5.5 in/hrPercolation Test 3A Data: Pre-soak 1/ 0" @ 8:45am 6" @ 9:03am 12" @ 9:22am dry 2/ 0" @ 9:23am

6" @ 9:42am 12" @ 10:02am dry 3/ 0" @ 10:03am 2" @ 10:10am 7 min/2 in 4/ 0" @ 10:10am 2" @ 10:17am 7 min/2 in 5/ 0" @ 10:17am 2" @ 10:24am 7 min/2 in

6/ 0" @ 10:24am *Š" @ 10:35am* ⋅ 6" @ 10:48am Perc Rate = 24 min / 6" = 4 min/inch


Soil Log #4 0"-10" 12"-46" Dark yellowish brown (10YR 4/4) subangular blocky, friable, sandy loam, 20% gravel, 5% cobbles 46"-216" Yellowish brown (10YR 5/4), angular blocky, friable, loamy sand, 30% gravel, 10% cobbles, 5% stones No groundwater. No mottles. Roots to 34" (Meadow)

Percolation Test 4A Depth of test = 108" Bottom width = 8" Parameter 'a' = 22

Percolation Rate (pm) = 3.67 min/inch Permeability Rate K = a / pm = 22 / 3.67 = 6 in/hrPercolation Test 4A Data:

Pre-soak 1/ 0" @ 9:00am 6" @ 9:15am 12" @ 9:33am dry 2/ 0" @ 9:33am 6" @ 9:52am 12" @ 10:12am dry Stablization 3/ 0" @ 10:12am 2" @ 10:18am 6 min/2 ir 4/ 0" @ 10:18am 2" @ 10:24am 6 min/2 ir 5/ 0" @ 10:24am 2" @ 10:30am 6 min/2 in

6/ 0" @ 10:30am 3" @ 10:41am 6" @ 10:52am Perc Rate = 22 min / 6" = 3.67 min/inch

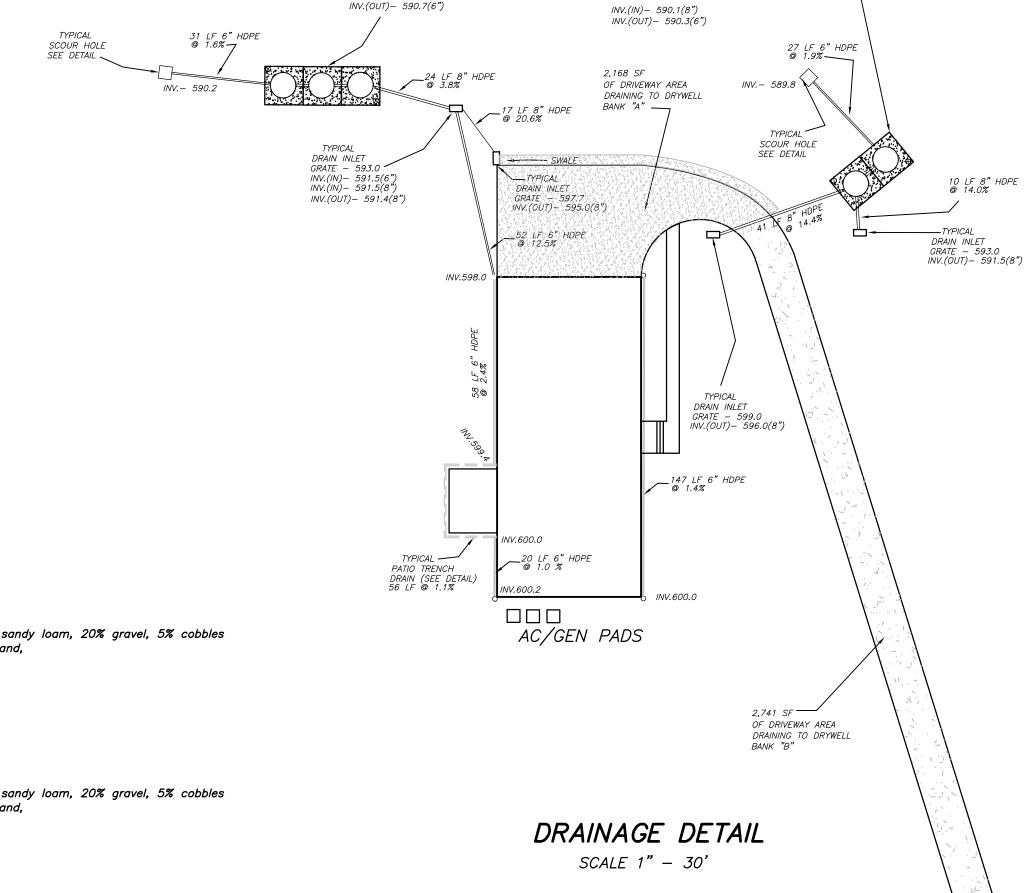


STORMWATER RECHARGE

DRYWELL BANK "B"


STORMWATER RECHARGE

DRYWELL BANK "A"


INV.(IN)- 590.5(8")

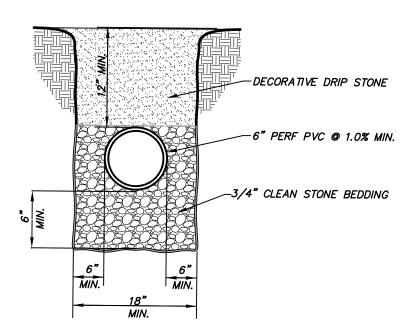

PATIO TRENCH DRAIN NOT TO SCALE

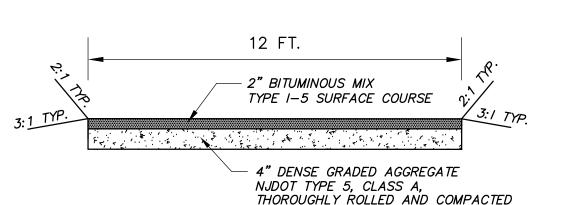


PAVED DRIVEWAY DETAIL OUTSIDE OF ROAD RIGHT OF WAY NOT TO SCALE

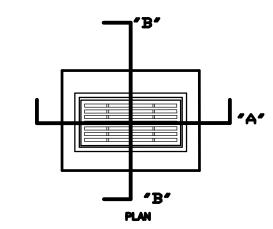

1. UNIT SHALL BE CONSTRUCTED OF PRECAST CONCRETE 2. CHANNELS TO BE CLASS "C" CONCRETE. FRAME AND GRATE TO BE No. 3405 AS MANUFACTURED BY CAMPBELL FOUNDRY OR APPROVED EQUAL. PROVIDE 3/4" DIA. ALUMINUM LADDER RUNGS 12" O.C. 5. PRECAST UNIT SHALL BE DESIGNED TO AASHTO H-20 LOADING 6. WALLS OVER 8 FT. DEEP SHALL BE 12" THICK. 7. ALL PIPES TO BE CUT FLUSH WITH BASIN WALL. 8. INVERTS ARE TO BE ELIMINATED IN BOTTOM OF TERMINAL INLET. 9. BOTTOMS SHALL BE DISHED AND SLOPED TOWARD THE OUTLET.

FRAME & GRATES

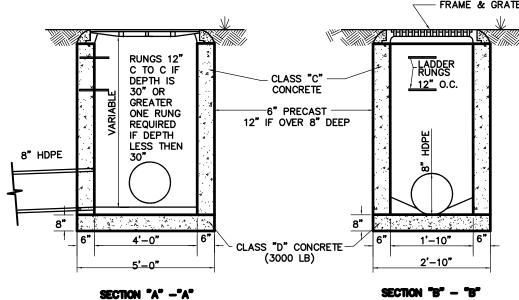

INLET TYPE "A" NOT TO SCALE

INSTALL PERMANENT MARKER (CONC. BLOCK) TO MARK LOCATION FOR FUTURE MAINTENANCE FINISHED GRADE INSPECTION PIPE W/ BOLTED CAP TO GRADE REINFORCED CONCRETE -COVER (TYPICAL) USE RODENT SCREENS AT DRYWELL PIPE OUTLET OR 6" HDPE TO SCOUR HOLES 8'-0" (O.D.) PRECAST CONCRETE — SEEPAGE TANK 7'-4" (I.D.) MIRAFI 140 NS
FILTER FABRIC
OR APPROVED EQUAL.
ON TOP, BOTTOM AND
ALL SIDES (TYP.) 12'-0" x 12'-0" BED OF 2 1/2" CRUSHED STONE AT BOTTOM AND

#### VOLUME CALCULATIONS (DRYWELL BANK "A")

DRYWELL DETAIL

STORE 3" OF RUNOFF FROM NET INCREASE IN LOT COVERAGE DRAINING TO DRYWELL BANK "A"

NEW DWELLING, DRIVEWAY, PATIO & UTILITY PAD AREAS DRAINING TO DRYWELL 4,500 SQ. FT. + 2,168 SQ. FT. + 300 SQ. FT. + 48 SQ. FT. = 7,016 SQ. FT. STORAGE VOL. PROPOSED = 7,016 SQ.FT. x 3"/12" = 1,754.0 CU.FT.

TYPICAL DRYWELL :12'-0" x 12'-0" x 6'-6" DEEP (BELOW OVERFLOW) STONE BED WITH 8'-0" DIA. x 5'-6" DEEP (BELOW OVERFLOW) PRECAST CONC. SEEPAGE TANK DISPLACEMENT VOL. OF SEEPAGE TANK:

 $\pi^2 x r^2 x h = \pi x (4)^2 x 5.5 = 276.5 \text{ cu.ft.}$ STORAGE VOL. OF SEEPAGE TANK

 $\pi \tilde{\ } x \ r^2 x \ h = \pi \ x \ (3.67)^2 x \ 5.5 = 232.7 \ cu.ft.$ VOL. OF STORAGE BED = I x w x h = 12.0 x 12.0 x 6.5 = 936.0 cu.ft.

STORAGE VOL. OF STONE BED: (VOL. STONE - DISP. VOL. TANK)  $\times$  0.40 VOIDS = (936.0 - 276.5)  $\times$  0.33 = 263.8 CU.FT. STORAGE VOLUME OF DRYWELL . BED VOL. + TANK VOL. = 263.8 + 232.7 = 496.5 CU.FT./DRYWELL

DRYWELLS REQUIRED : STORAGE VOL. REQUIRED/STORAGE VOL. DRYWELL 1,754.0 CU.FT. / 496.5 CU.FT. = 3.5 DRYWELLS THEREFORE USE FOUR DRYWELLS AS INDICATED

## VOLUME CALCULATIONS (DRYWELL BANK "B")

STORE 3" OF RUNOFF FROM NET INCREASE IN LOT COVERAGE DRAINING TO DRYWELL BANK "B"

NEW DRIVEWAY & FRT. WALK AREAS DRAINING TO DRYWELL = 2,741 SQ. FT. + 364 SQ.FT. = 3,105 SQ. FT. STORAGE VOL. PROPOSED = 3,105 SQ.FT.  $\times 3"/12" = 776.3$  CU.FT.

TYPICAL DRYWELL :12'-0" x 12'-0" x 6'-6" DEEP (BELOW OVERFLOW) STONE BED WITH 8'-0" DIA. x 5'-6" DEEP (BELOW OVERFLOW) PRECAST CONC. SEEPAGE TANK DISPLACEMENT VOL. OF SEEPAGE TANK:  $n^{x} x r^{2} x h = m x (4)^{2} x 5.5 = 276.5 \text{ cu.ft.}$ 

STORAGE VOL. OF SEEPAGE TANK  $\pi^*x \ r^2x \ h = \pi \ x \ (3.67)^2x \ 5.5 = 232.7 \ cu.ft.$ VOL. OF STORAGE BED =  $I \ x \ w \ x \ h = 12.0 \ x \ 12.0 \ x \ 6.5 = 936.0 \ cu.ft.$ 

STORAGE VOL. OF STONE BED: (VOL. STONE - DISP. VOL. TANK)  $\times$  0.40 VOIDS = (936.0 - 276.5)  $\times$  0.33 = 263.8 CU.FT. STORAGE VOLUME OF DRYWELL BED VOL. + TANK VOL. = 263.8 + 232.7 = 496.5 CU.FT./DRYWELL

DRYWELLS REQUIRED : STORAGE VOL. REQUIRED/STORAGE VOL. DRYWELL 776.3 CU.FT. / 496.5 CU.FT. = 1.6 DRYWELLS THEREFORE USE TWO DRYWELLS AS INDICATED



460 MAIN STREET, P.O. BOX 459 CHESTER, NEW JERSEY 07930 PHONE: 908-879-6646 FAX: 908-879-8591 N.J. STATE BOARD FOR P.E. & P.L.S. CERTIFICATE OF AUTHORIZATION No. 24GA27934500

RYAN L. SMITH NEW JERSEY LICENSED PROFESSIONAL ENGINEER AND LAND SURVEYOR No. 42575 NOT VALID WITHOUT SIGNATURE AND RAISED SEAL 1 9/24/25 REISSUE DATE REVISION PROJECT TITLE :

**FORENZA PROJECT** 

375 CHERRY LANE LOT 3 ~ BLOCK 2301 BOROUGH OF MENDHAM MORRIS COUNTY, NEW JERSEY

SHEET TITLE :

## LOT GRADING DETAIL SHEET

DRAWN BY:	DATE:
JGW	6/10/25
CHECKED BY:	SCALE:
RLS	AS SHOWN
W O 224115	

W.O. *224115* F.B. #

FILE PATH: M:\SEPTIC\DATA\224000\224115 FILE NAME: 224115-MINOR-REV1.DWG

SHEET 7 OF 7