



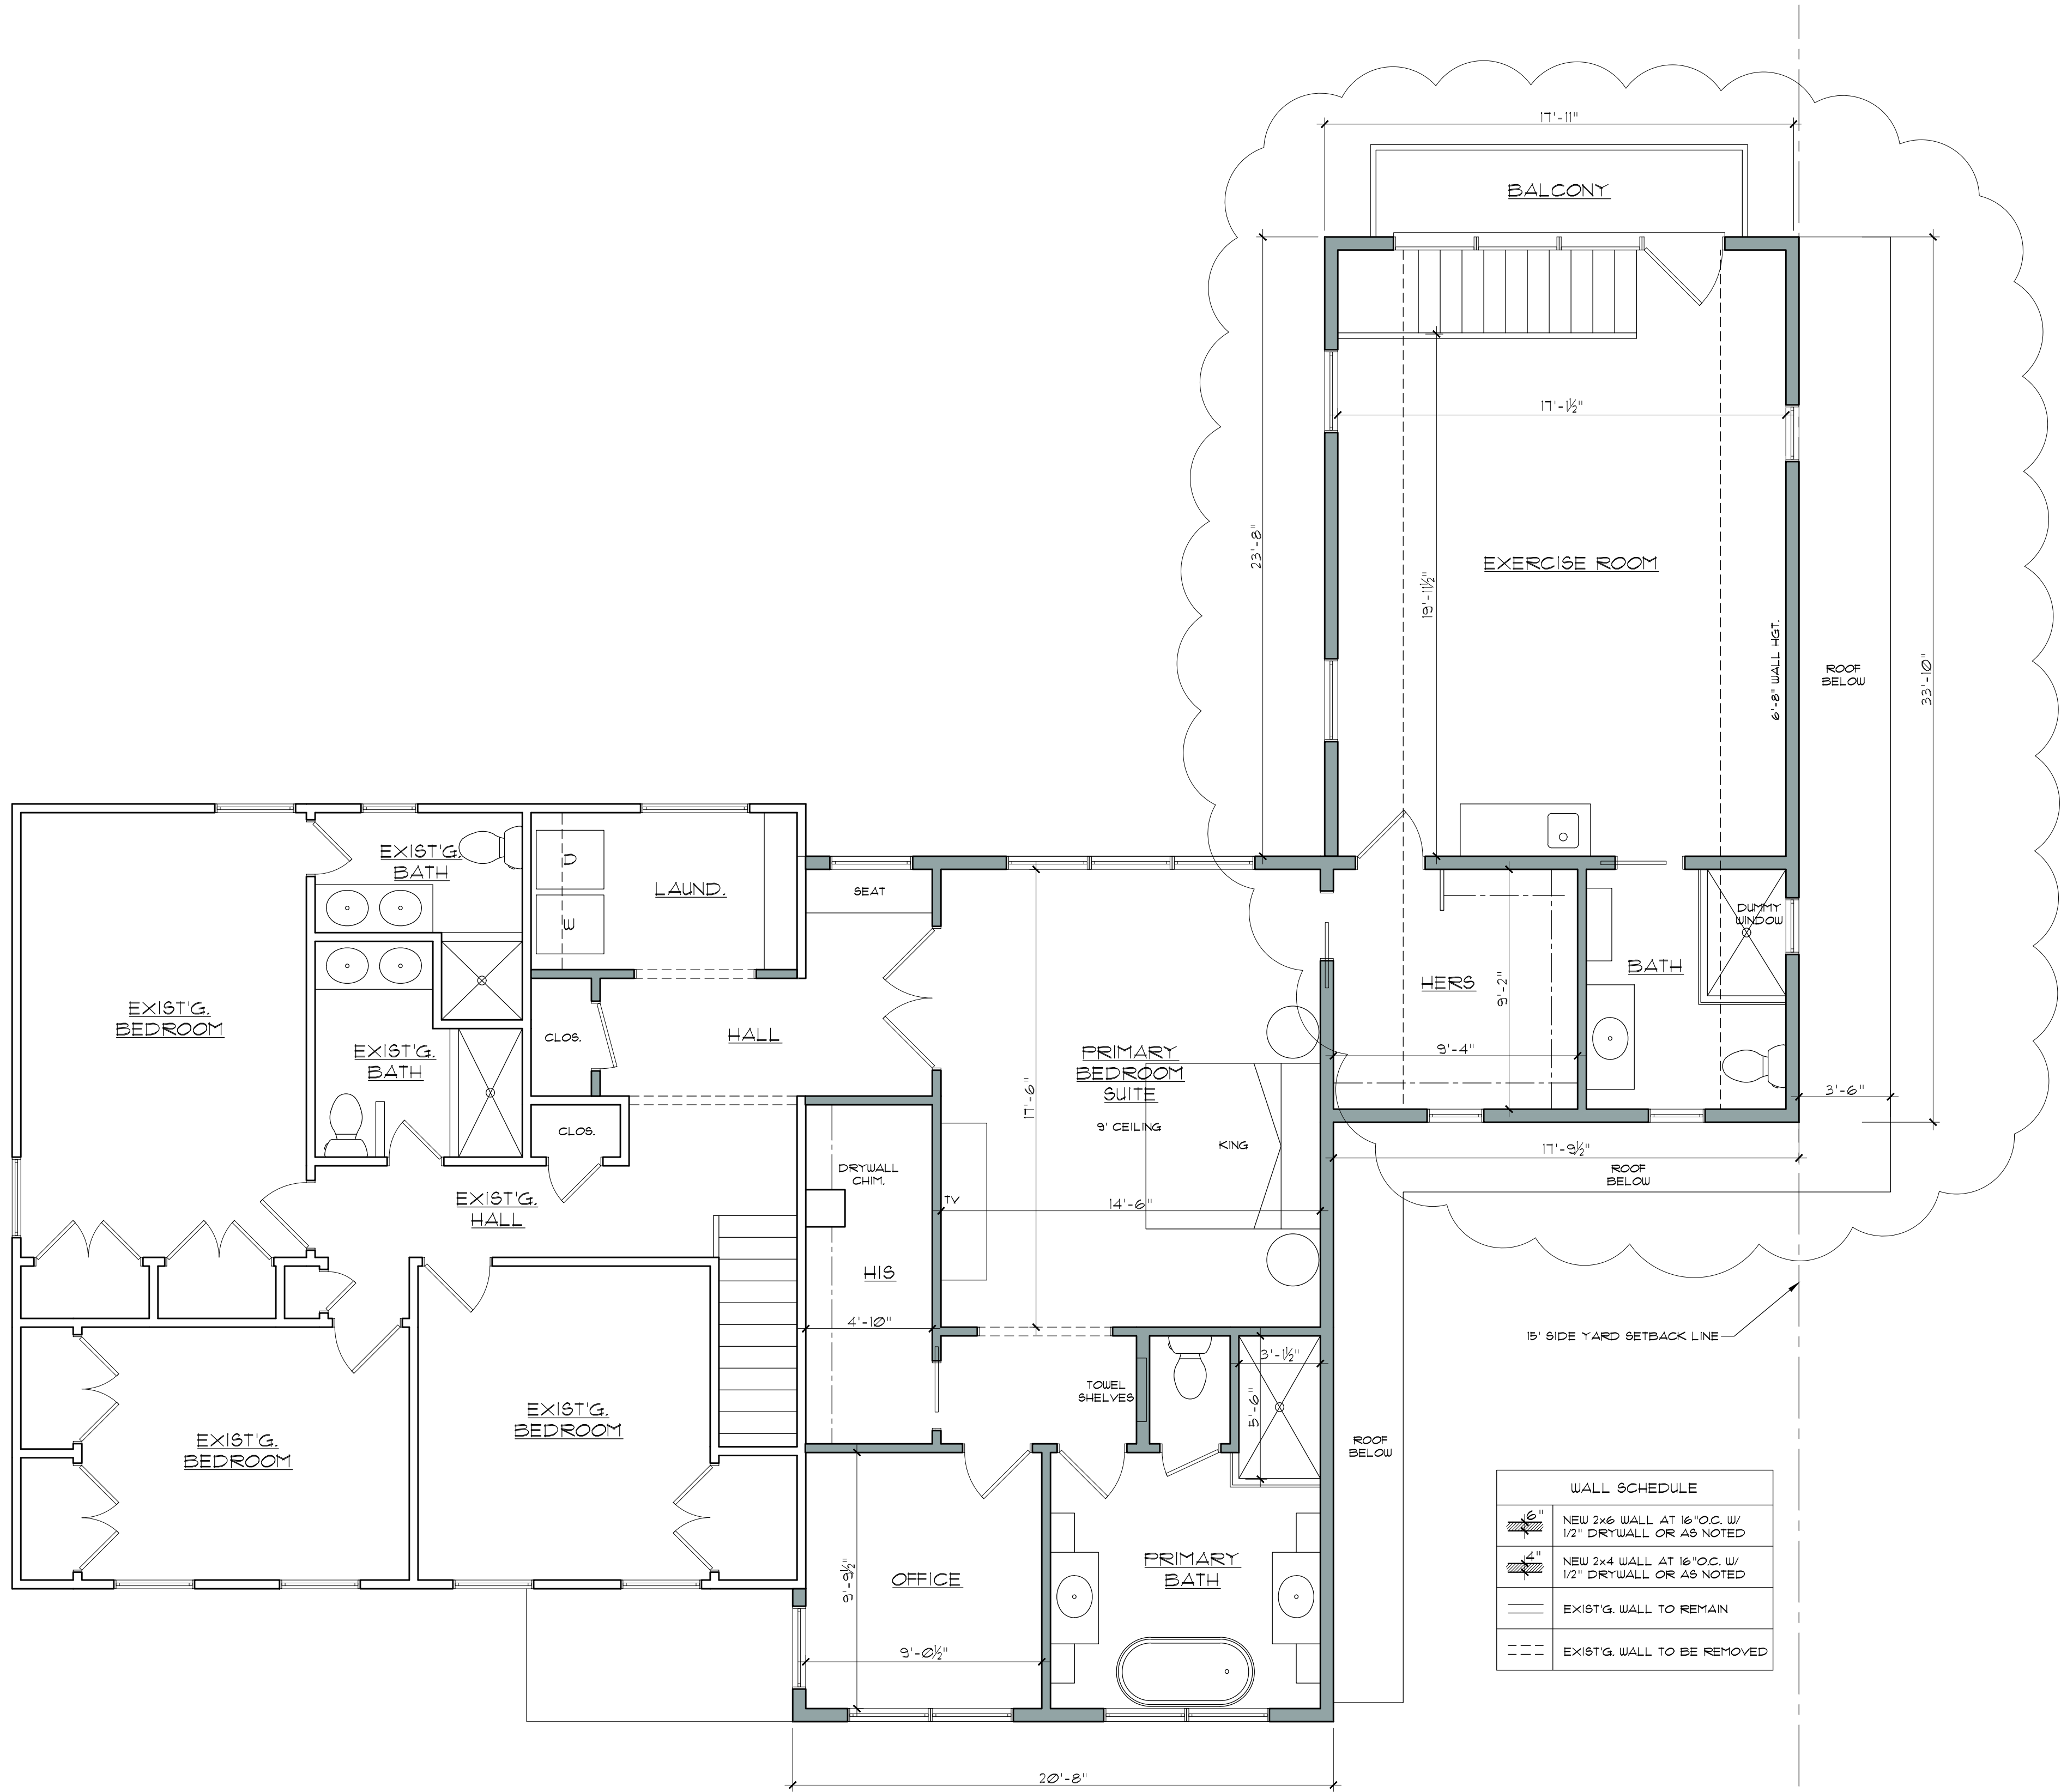

SECOND FLOOR PLAN

SCALE: 1/4" = 1'-0"

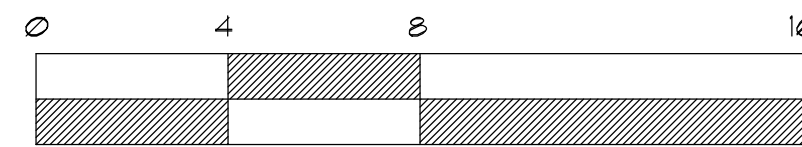

GRAPHIC SCALE: 1/4" = 1'-0"


© COPYRIGHT 2023 BY MENDHAM DESIGN

BOARD CHAIRMAN: _____
BOARD SECRETARY: _____
BOARD ENGINEER: _____

VARIANCES REQUESTED
SIDE YARD SETBACK

DANIEL A. ENCIN
Architect

ISS. 2
6.3.25 REVISED
2.18.25 ISSUE FOR VARIANCE

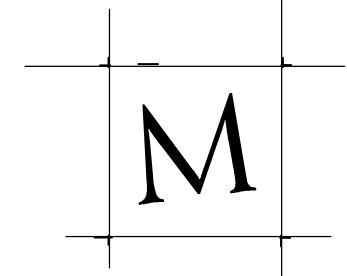

MENDHAM
DESIGN
ARCHITECTS

P.O. Box 127 Mendham, NJ 07945 Tel: 973 886 5727 www.MendhamDesign.com

OWNER:
NICHOLAS & CAROLYN SYRIS
BLOCK 701 LOT 14
13 PHOENIX DRIVE MENDHAM, NJ

FLOOR PLAN

#17496

A
4



REAR ELEVATION

SCALE: 1/4" = 1'-0"




RIGHT SIDE ELEVATION

SCALE: 1/4" = 1'-0"



FRONT ELEVATION

SCALE: 1/4" = 1'-0"

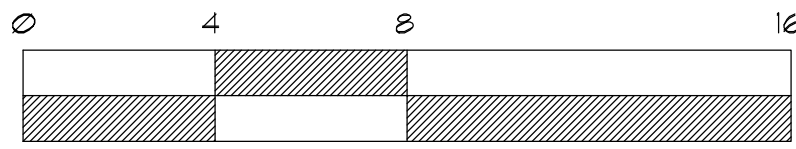

GRAPHIC SCALE: 1/4" = 1'-0"


© COPYRIGHT 2023 BY MENDHAM DESIGN

BOARD CHAIRMAN: _____
BOARD SECRETARY: _____
BOARD ENGINEER: _____

VARIANCES REQUESTED
SIDE YARD SETBACK

DANIEL A. ENCIN
Architect

ISS. 2
6.3.25 REVISED
2.18.25 ISSUE FOR VARIANCE

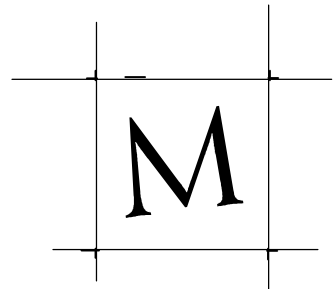

P.O. Box 127 Mendham, NJ 07945 Tel: 973 886 5727 www.MendhamDesign.com

MENDHAM
DESIGN
ARCHITECTS

OWNER:
NICHOLAS & CAROLYN SYRIS
BLOCK 701 LOT 14
13 PHOENIX DRIVE MENDHAM, NJ

ELEVATIONS

D. Encin
#17496

A
5