


-NEW DOUBLE DOOR & TRANSOM TO REPLACE EXISTING SINGLE DOOR & TRANSOM  
 -KOLBE BRAND ALUMINUM CLAD SIMULATED DIVIDED LITE ULTRA SERIES COMMERCIAL GRADE WOOD DOOR W/ CLOSER AND LAMINATED CLEAR GLASS W/ MATCHING TRANSOM

### REAR ELEVATION

SCALE: 1/2" = 1'-0"

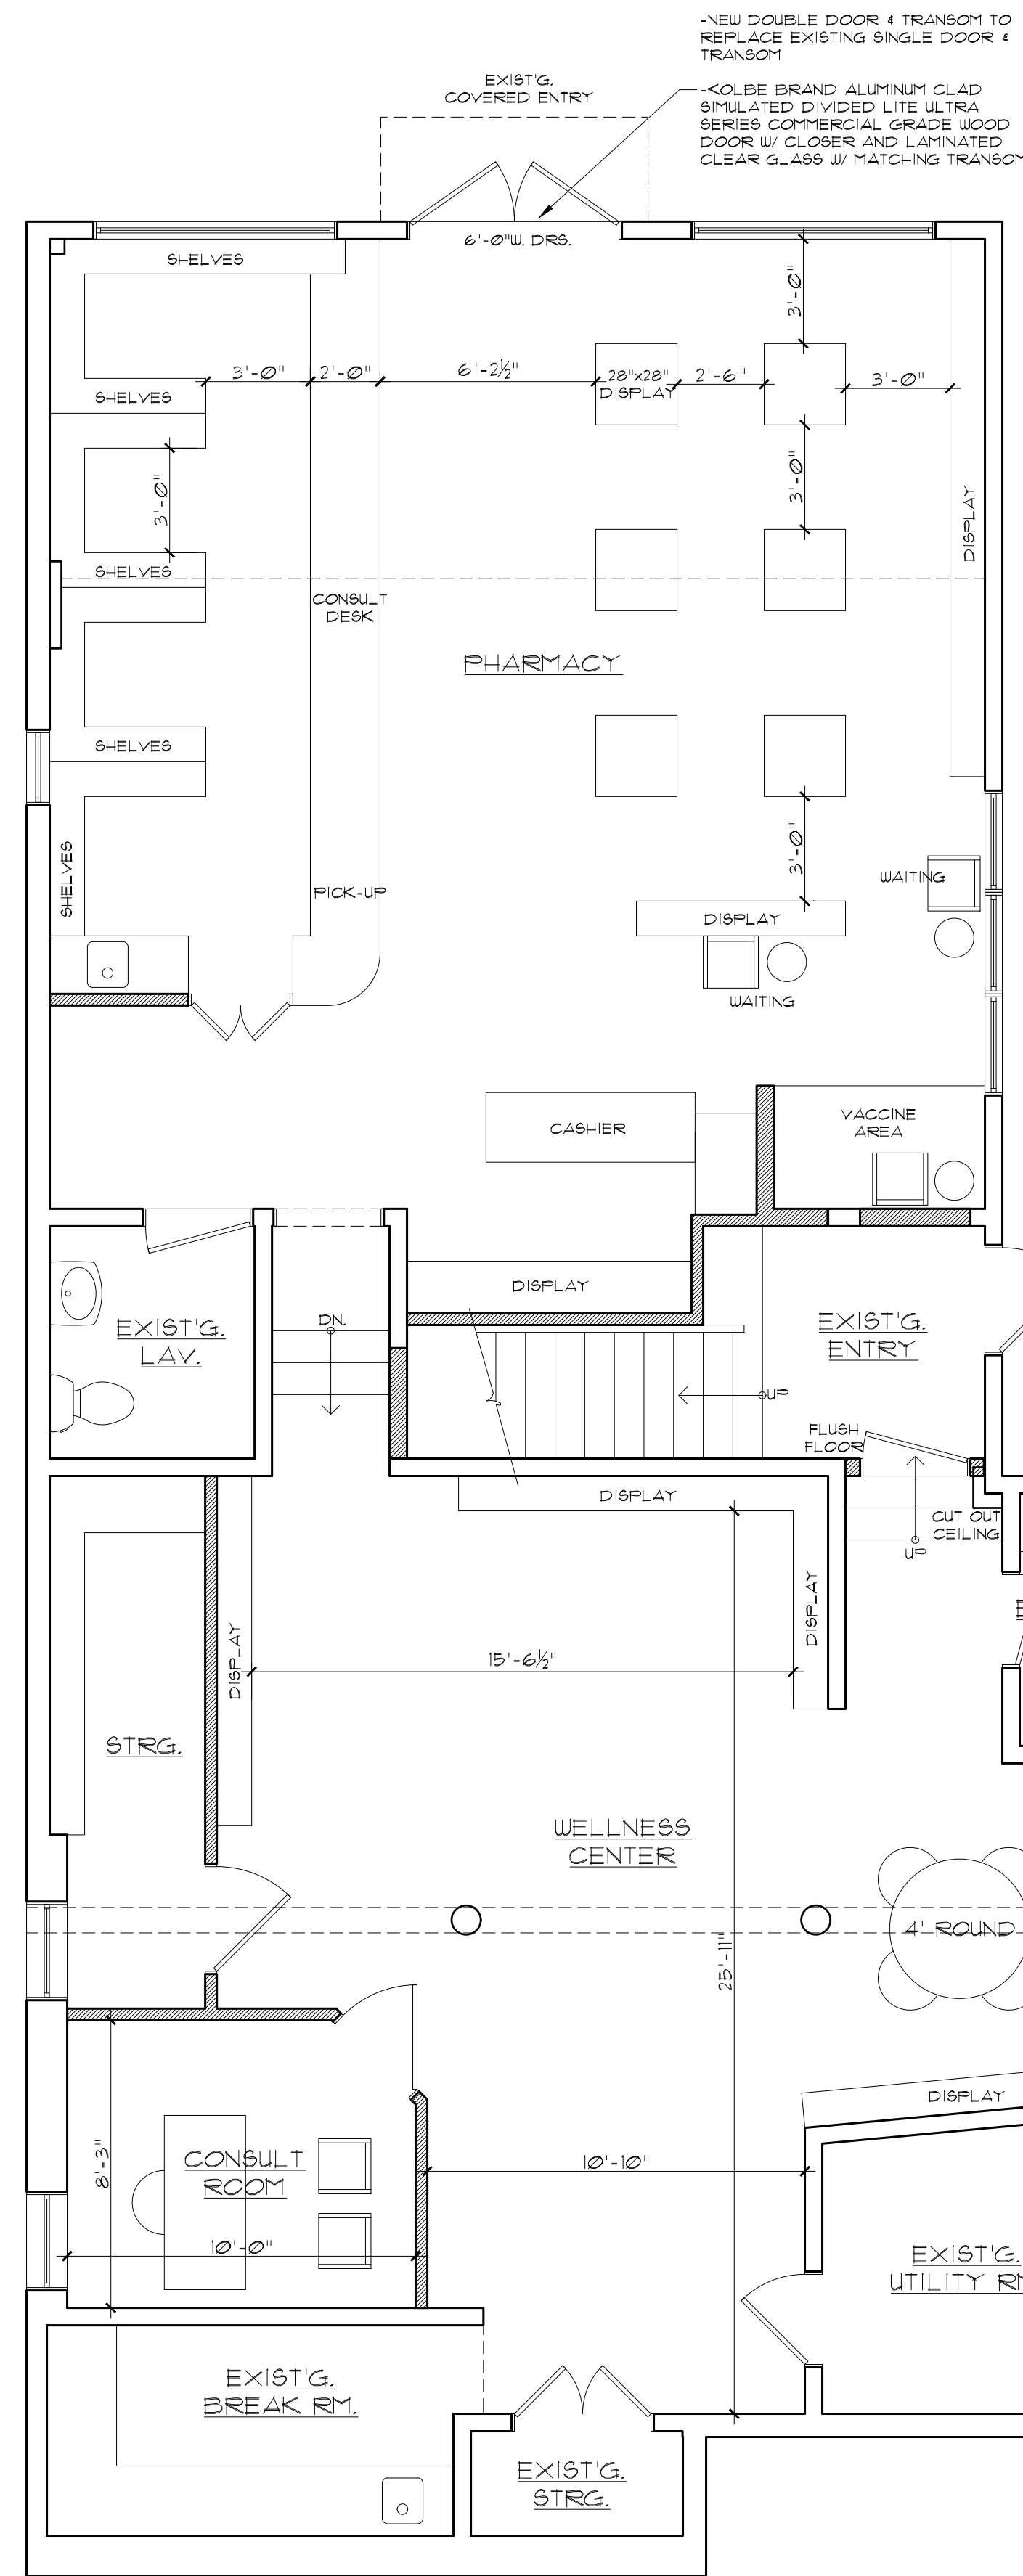

WALL SCHEDULE	
	NEW 2x6 WALL AT 16" O.C. W/ 1/2" DRYWALL OR AS NOTED
	NEW 2x4 WALL AT 16" O.C. W/ 1/2" DRYWALL OR AS NOTED
	EXIST'G. WALL TO REMAIN
	EXIST'G. WALL TO BE REMOVED

**LOWER LEVEL FLOOR PLAN**

SCALE: 1/4" = 1'-0"

© COPYRIGHT 2012 BY MENDHAM DESIGN

Daniel A. Encin  
Architect

3.30.21 ISSUE FOR REVIEW

**Mendham**  
DESIGN  
ARCHITECTS

**M**

P.O. Box 127 Mendham, NJ 07945 Tel: 973 543 0956 Fax: 973 543 1353 MendhamDesign.com

27 EAST MAIN ST.  
MENDHAM, NJ

SCHEMATIC PLANS

*DA Encin*  
#17496

A  
2