




EXISTING REAR ELEVATION
SCALE: 1/4"=1'-0"

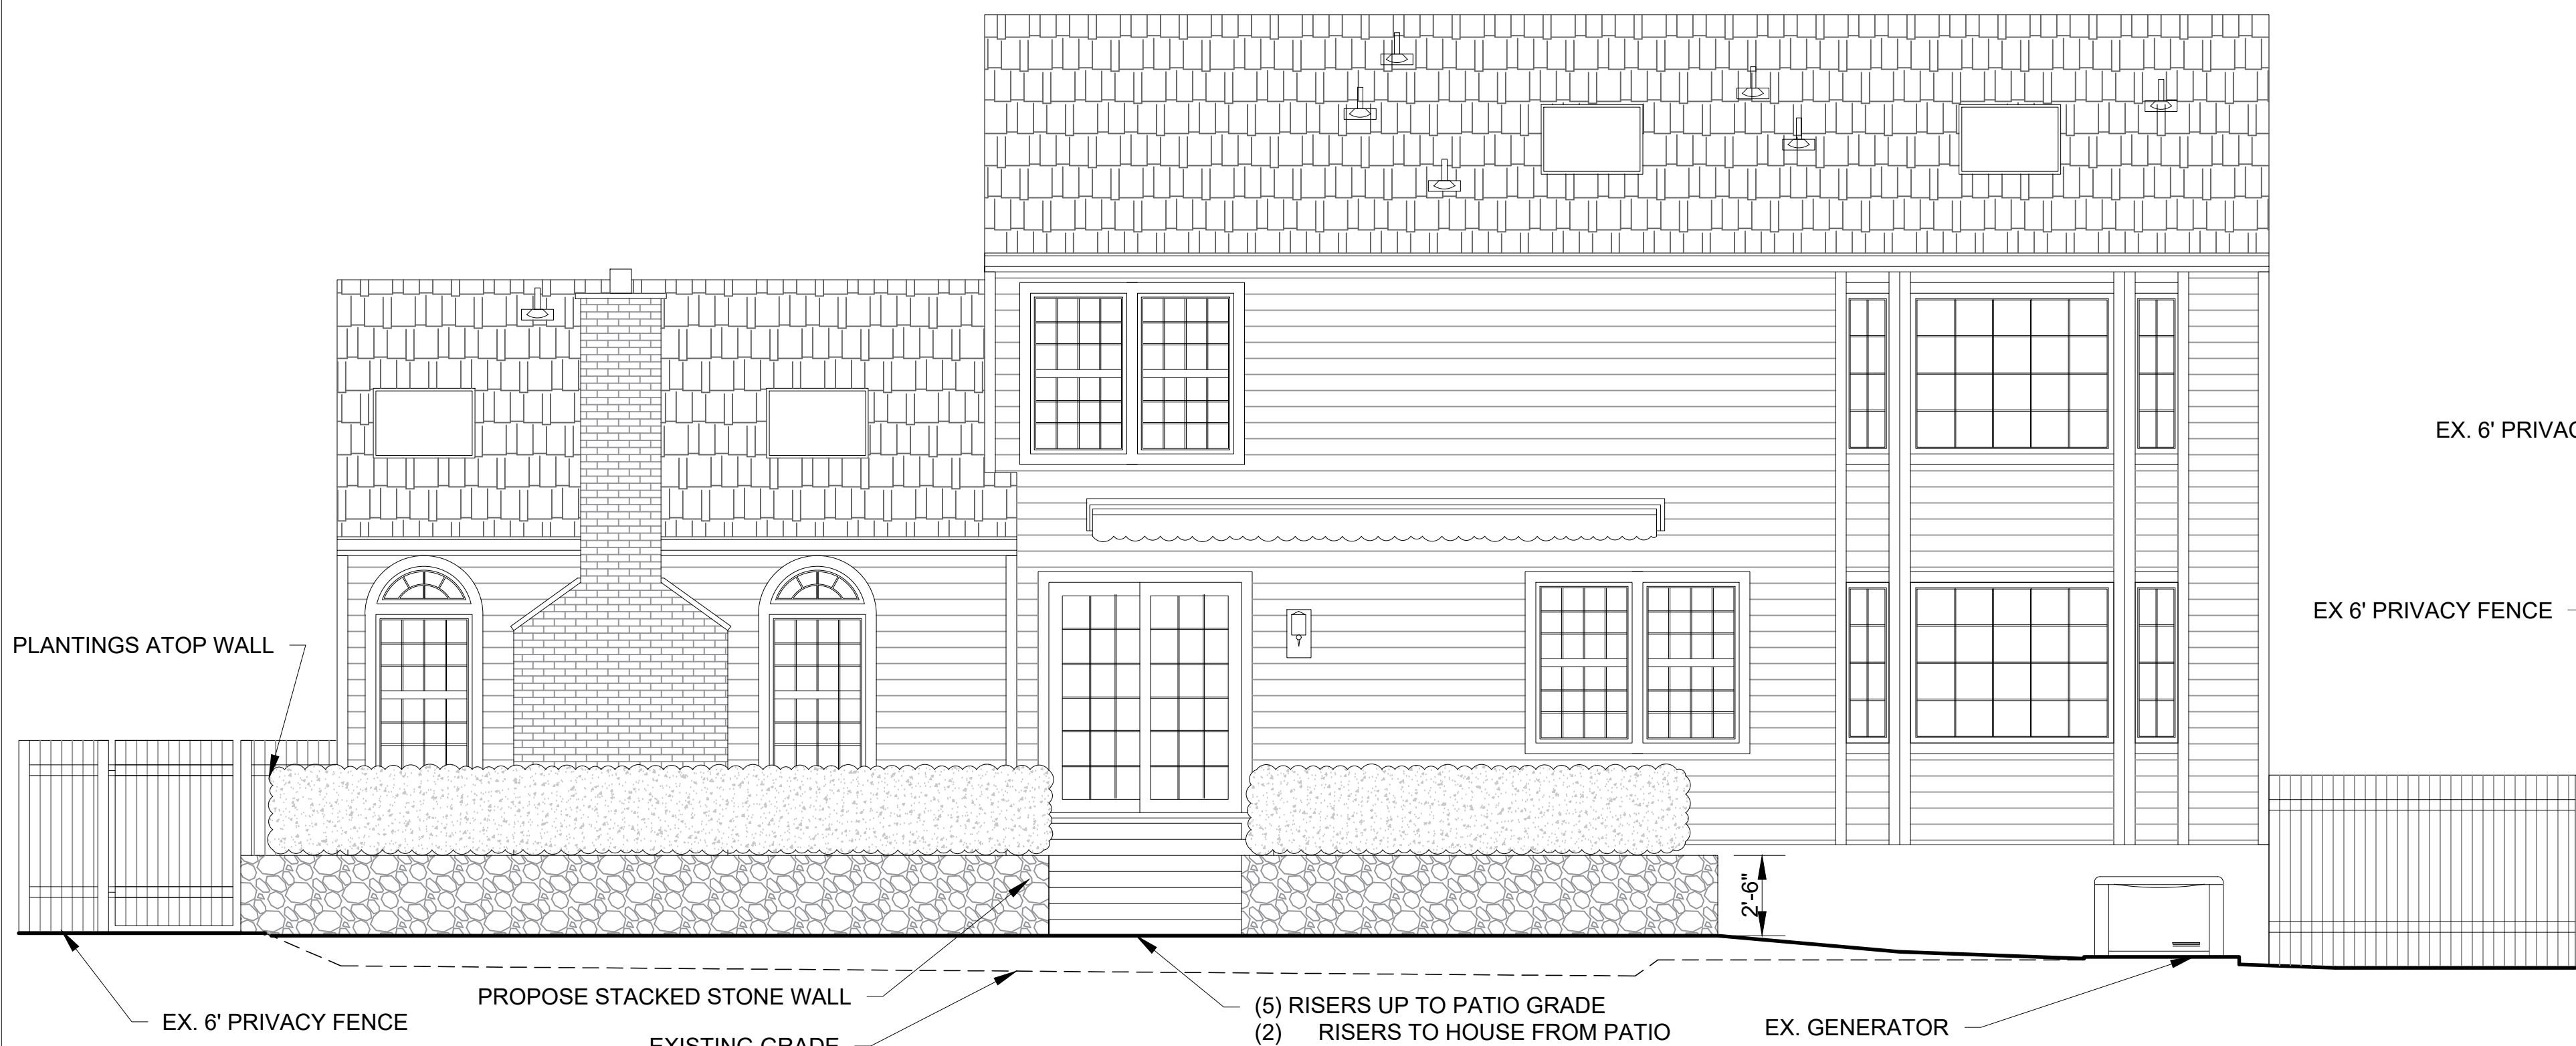


PROPOSED REAR ELEVATION
SCALE: 1/4"=1'-0"

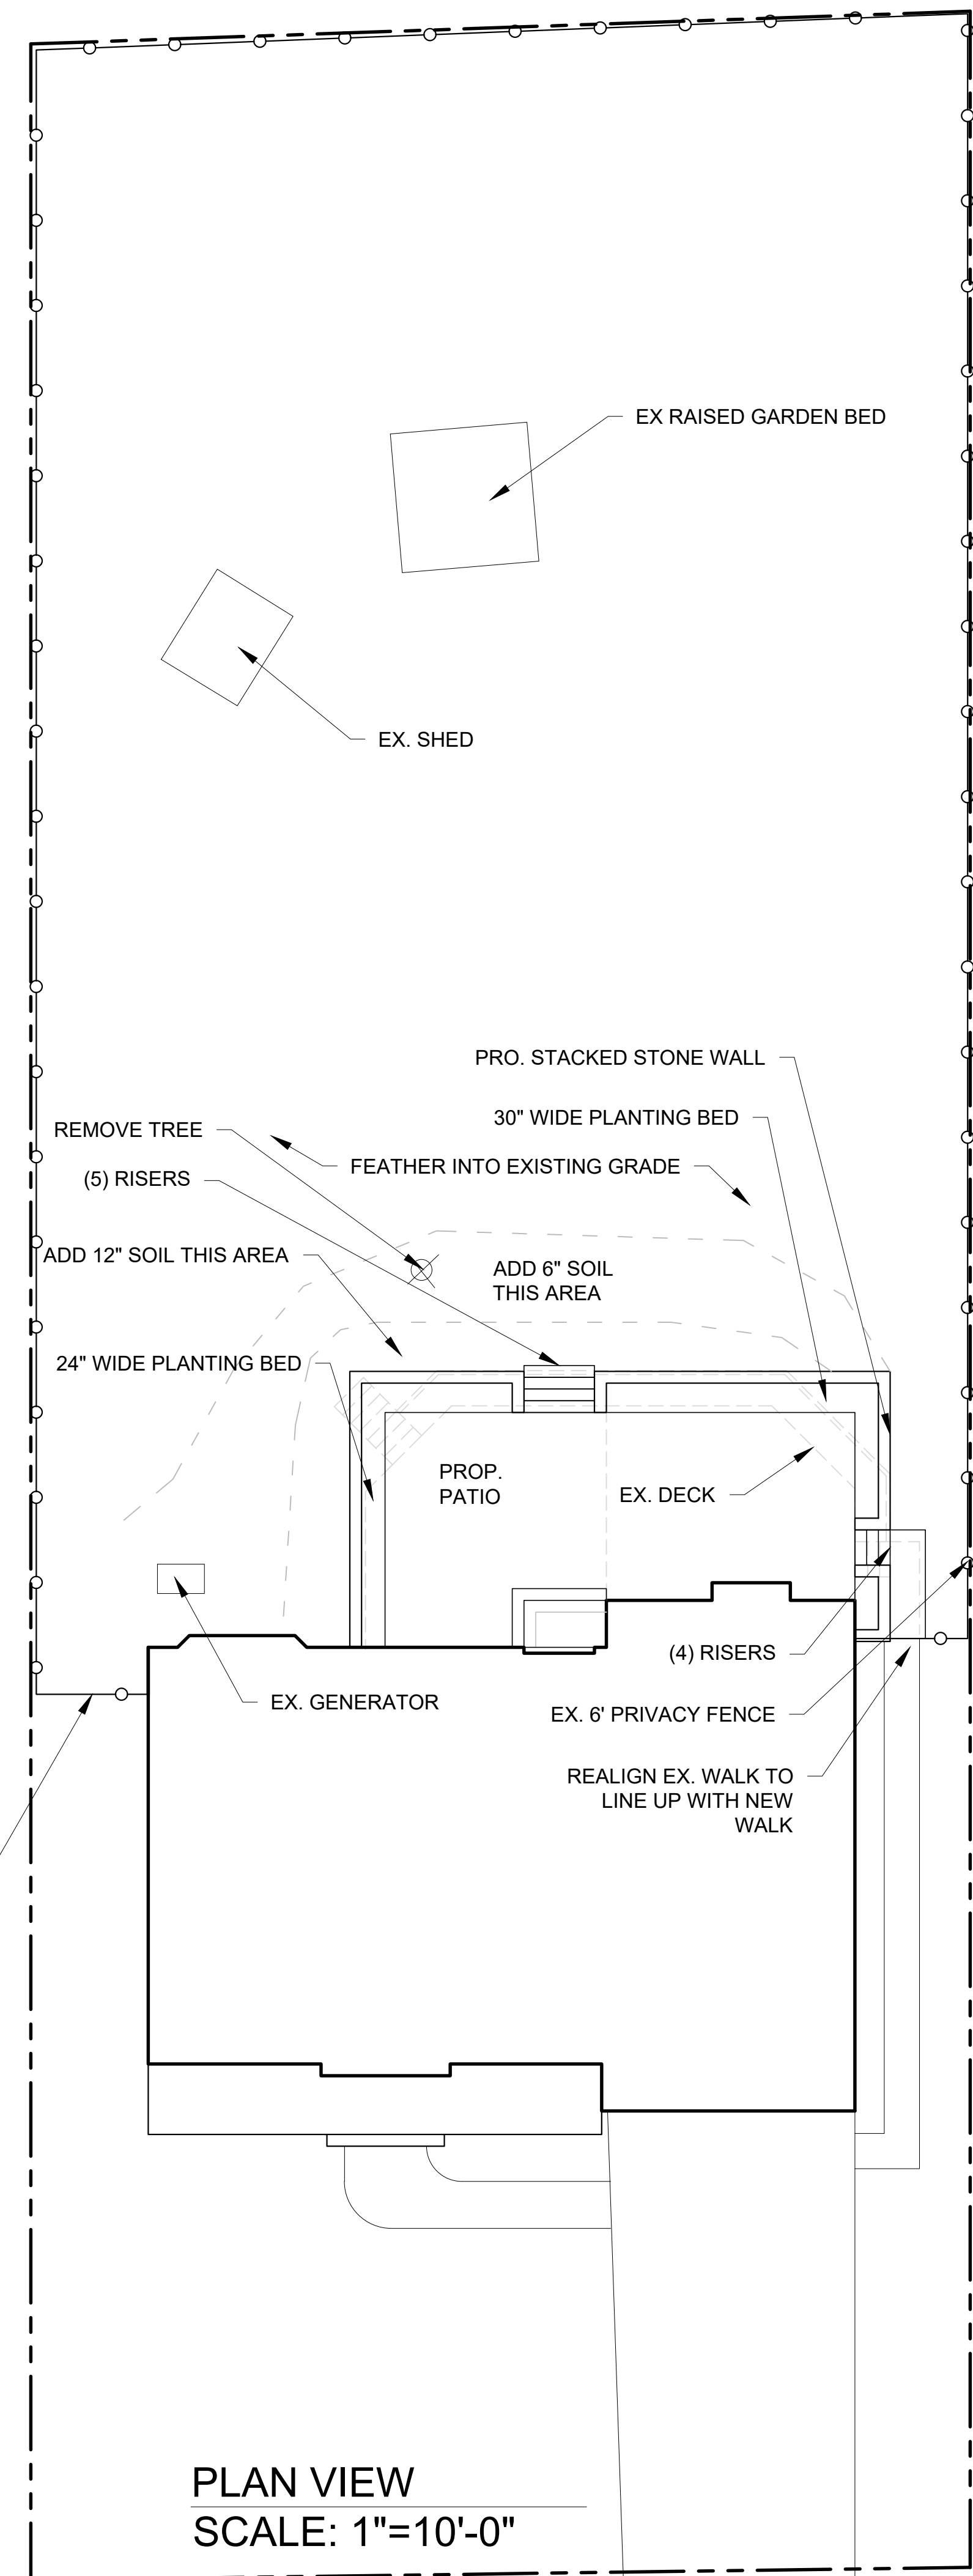

PLAN VIEW
SCALE: 1"=10'-0"

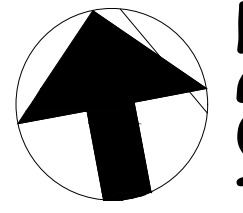

NORTH

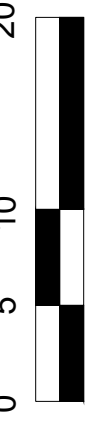

DURSO RESIDENCE PATIO PLAN
1 PROSPECT STREET
MENDHAM, NJ
SCALE: 1"=10'-0"
DATE: MARCH 10, 2021

DISTINCTIVE
DESIGN & MANAGEMENT, LLC
6 FRANKLIN ROAD ■ MENDHAM, NJ 07945 ■ 973-518-1879
JOEDAVI@DISTINCTIVEDSIGNNJ.COM ■ HIC # 13VH08312800

